


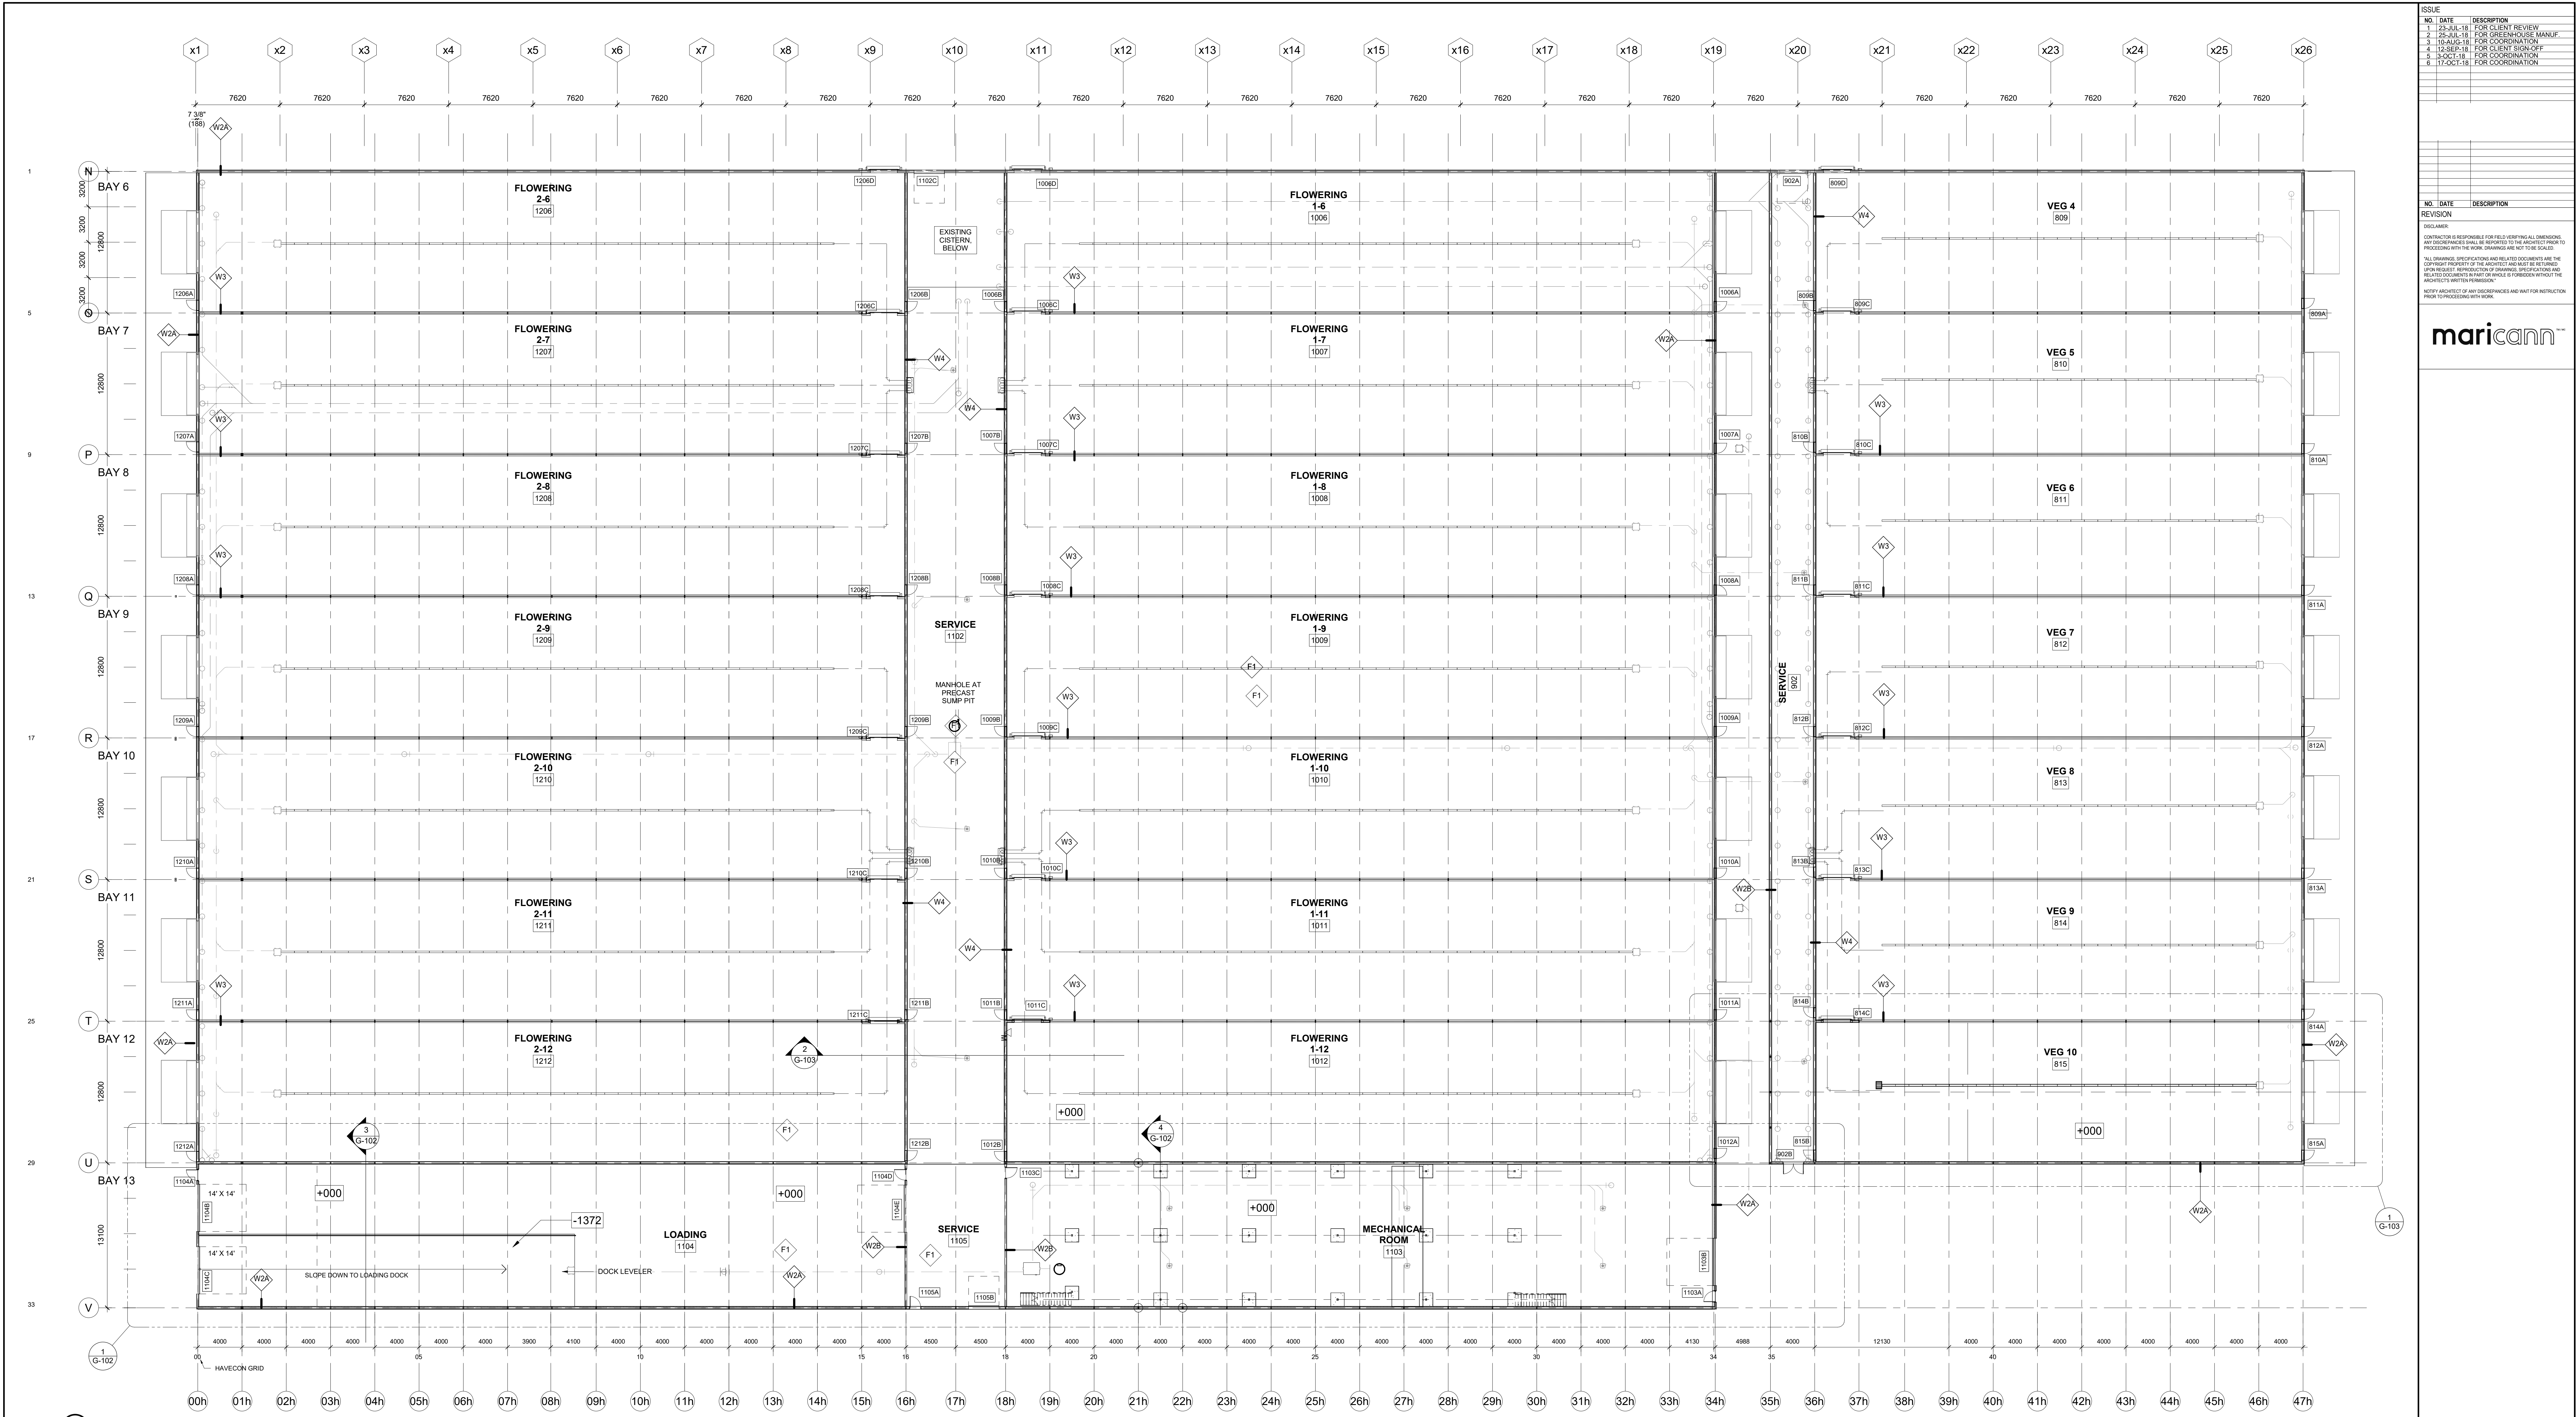

TOP OF SLAB RELATIVE TO CURRENT
SLAB AT 207.30m ABOVE SEA LEVEL

GREENHOUSE FLOOR SCHEDULE		
TYPE	PLAN VIEW	DESCRIPTION
F1		GREENHOUSE FLOOR 5" REINFORCED CONCRETE, WET CURED, SMOOTH, GROUND FINISH W/ 8" PEK HEATING TUBING 2" RIGID INSULATION COMPACTED SOIL
F2		SERVICE AREA FLOOR 6" REINFORCED CONCRETE COMPACTED FILL

GREENHOUSE WALL SCHEDULE		
TYPE	PLAN VIEW	DESCRIPTION
W1		EXTERIOR CONCRETE WALL RIGID INSULATION TO 1200 BELOW GRADE SEE STRUCT DWGS
W2A		EXTERIOR TYPICAL EXTERIOR WALL AT SERVICE SPACES - UNFINISHED 1-1/2" STORMSEAL SIDING 5" STEEL GRTS BETWEEN COLUMNS BATT INSULATION 6 MIL POLY VAPOUR BARRIER
W2B		EXTERIOR EXTERIOR WALL AT GREENHOUSES - UNFINISHED 1-1/2" STORMSEAL SIDING 5" STEEL GRTS BETWEEN COLUMNS BATT INSULATION 6 MIL POLY VAPOUR BARRIER 2" INSULATED METAL PANEL
W3		GREENHOUSE INTERIOR WALL BETWEEN GREENHOUSES - POLYCARBONATE 16mm CLEAR POLYCARBONATE ANODIZED ALUMINUM EXTRUSIONS
W4		GREENHOUSE INTERIOR WALL BETWEEN GREENHOUSE AND SERVICE 2" INSULATED METAL PANEL 5" STEEL GRTS BETWEEN COLUMNS
W5		MONOCLONE INTERIOR WALL BETWEEN MONOCLONES 2" INSULATED METAL PANEL 5" STEEL GRTS BETWEEN COLUMNS 2" INSULATED METAL PANEL

ISSUE		
NO.	DATE	DESCRIPTION
1	22-JUL-18	FOR CLIENT REVIEW
2	22-JUL-18	FOR GREENHOUSE MANUF.
3	18-SEP-18	FOR COORDINATION
4	18-SEP-18	FOR CLIENT SIGN-OFF
5	18-SEP-18	FOR COORDINATION
6	17-OCT-18	FOR COORDINATION

REVISION		
NO.	DATE	DESCRIPTION
DESIGNER:		
CONTRACTOR IS RESPONSIBLE FOR FIELD VERIFYING ALL DIMENSIONS. ANY DISCREPANCIES SHALL BE REPORTED TO THE ARCHITECT PRIOR TO PROCEEDING WITH THE WORK. DRAWINGS ARE NOT TO BE CALLED.		
ALL DRAWING SPECIFICATIONS AND RELATED DOCUMENTS ARE THE COPYRIGHT PROPERTY OF THE ARCHITECT AND ARE TO BE USED ONLY FOR THE PROJECT SPECIFICALLY IDENTIFIED. REPRODUCTION AND RELATED DOCUMENTS IN PART OR WHOLE IS FORWARDED WITHOUT THE ARCHITECT'S WRITTEN PERMISSION.		
NOTES: ARCHITECT OF ANY DISCREPANCIES AND WAIT FOR INSTRUCTION PRIOR TO PROCEEDING WITH WORK.		

maricann™


paradigm
architecture + design
2108 Gerrard Street East Toronto ON M4E 2C7
416.598.3624 416.695.5208 F1 www.paradigm-aec.com

PROJECT NAME: LOCATION
MARICANN INC.
8th Concession Road, Langton, ON

DRAWING TITLE
PHASE 2 GREENHOUSE PLAN





DRAWN BY: BR PROJECT NO: 681
CHECKED BY: IH SCALE: As Indicated
DATE: 11/01/17

DRAWING NO: G-101

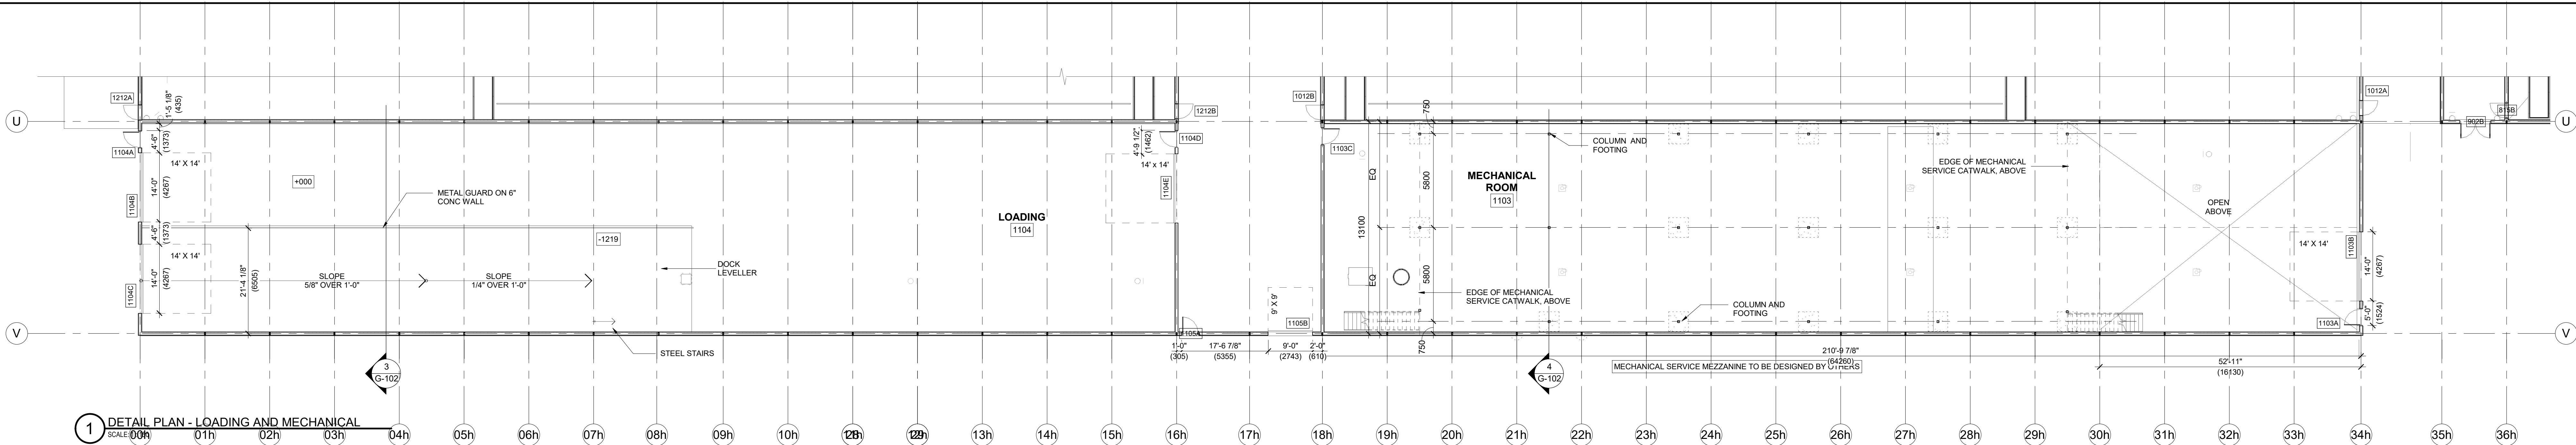

DOOR SCHEDULE											
NO.	SPACE	DIMENSIONS			DOOR		FRAME		FIRE RATING	Model	COMMENTS/REMARKS
		W.	H.	THK.	TYPE	MAT.	FIN.	TYPE	MAT.	FIN.	
1011C	CISTERN CORRIDOR	2438	2908	1/8"	F						Clean-Roll
1008B	CISTERN CORRIDOR	914	1016	1 1/2"	C	HM	PT	S	HM	PT	
1007B	CISTERN CORRIDOR	914	1016	1 1/2"	C	HM	PT	S	HM	PT	
1008B	CISTERN CORRIDOR	914	1016	1 1/2"	C	HM	PT	S	HM	PT	
1009B	CISTERN CORRIDOR	914	1016	1 1/2"	C	HM	PT	S	HM	PT	
1010B	CISTERN CORRIDOR	914	1016	1 1/2"	C	HM	PT	S	HM	PT	
1011B	CISTERN CORRIDOR	914	1016	1 1/2"	C	HM	PT	S	HM	PT	
1012B	CISTERN CORRIDOR	914	1016	1 1/2"	C	HM	PT	S	HM	PT	
1102C	CISTERN CORRIDOR	2743	2743	3"	E	HM	PT		SDS-450	R.H.	
1105A	CISTERN CORRIDOR	965	2134	1 1/2"	A	HM	PT		SDS-450	R.H.	
1105B	CISTERN CORRIDOR	2743	2743	3"	E	HM	PT		SDS-450	R.H.	
1206B	CISTERN CORRIDOR	914	1016	1 1/2"	C	HM	PT	S	HM	PT	
1207B	CISTERN CORRIDOR	914	1016	1 1/2"	C	HM	PT	S	HM	PT	
1208B	CISTERN CORRIDOR	914	1016	1 1/2"	C	HM	PT	S	HM	PT	
1209B	CISTERN CORRIDOR	914	1016	1 1/2"	C	HM	PT	S	HM	PT	
1210B	CISTERN CORRIDOR	914	1016	1 1/2"	C	HM	PT	S	HM	PT	
1211B	CISTERN CORRIDOR	914	1016	1 1/2"	C	HM	PT	S	HM	PT	
1212B	CISTERN CORRIDOR	914	1016	1 1/2"	C	HM	PT	S	HM	PT	
FLOWERING ROOM 1											
1006A	FLOWERING ROOM 1	914	1016	1 1/2"	C	HM	PT	S	HM	PT	
1006C	FLOWERING ROOM 2438	2908	1/8"	F							Clean-Roll
1006D	FLOWERING ROOM 2438	2908	1/8"	F							Clean-Roll
1007A	FLOWERING ROOM 1	914	1016	1 1/2"	C	HM	PT	S	HM	PT	
1007C	FLOWERING ROOM 2438	2908	1/8"	F							Clean-Roll
1008A	FLOWERING ROOM 1	914	1016	1 1/2"	C	HM	PT	S	HM	PT	
1008C	FLOWERING ROOM 2438	2908	1/8"	F							Clean-Roll
1009A	FLOWERING ROOM 1	914	1016	1 1/2"	C	HM	PT	S	HM	PT	
1009C	FLOWERING ROOM 2438	2908	1/8"	F							Clean-Roll
1010A	FLOWERING ROOM 1	914	1016	1 1/2"	C	HM	PT	S	HM	PT	
1010C	FLOWERING ROOM 2438	2908	1/8"	F							Clean-Roll
1011A	FLOWERING ROOM 1	914	1016	1 1/2"	C	HM	PT	S	HM	PT	
1012A	FLOWERING ROOM 1	914	1016	1 1/2"	C	HM	PT	S	HM	PT	
FLOWERING ROOM 2											
1206A	FLOWERING ROOM 2	914	1016	1 1/2"	C	HM	PT	S	HM	PT	
1206C	FLOWERING ROOM 2438	2908	1/8"	F							Clean-Roll
1206D	FLOWERING ROOM 2438	2908	1/8"	F							Clean-Roll
1207A	FLOWERING ROOM 2	914	1016	1 1/2"	C	HM	PT	S	HM	PT	
1207C	FLOWERING ROOM 2438	2908	1/8"	F							Clean-Roll
1208A	FLOWERING ROOM 2	914	1016	1 1/2"	C	HM	PT	S	HM	PT	
1208C	FLOWERING ROOM 2438	2908	1/8"	F							Clean-Roll
1209A	FLOWERING ROOM 2	914	1016	1 1/2"	C	HM	PT	S	HM	PT	
1209C	FLOWERING ROOM 2438	2908	1/8"	F							Clean-Roll
1210A	FLOWERING ROOM 2	914	1016	1 1/2"	C	HM	PT	S	HM	PT	
1210C	FLOWERING ROOM 2438	2908	1/8"	F							Clean-Roll
1211A	FLOWERING ROOM 2	914	1016	1 1/2"	C	HM	PT	S	HM	PT	
1211C	FLOWERING ROOM 2438	2908	1/8"	F							Clean-Roll
1212A	FLOWERING ROOM 2	914	1016	1 1/2"	C	HM	PT	S	HM	PT	
LOADING											
1104A	LOADING	965	2134	1 1/2"	A	HM	PT		HM	PT	
1104B	LOADING	4267	4267	3"	E	HM	PT		HM	PT	SDS-450 R.H.

DOOR SCHEDULE											
NO.	SPACE	DIMENSIONS			DOOR		FRAME		FIRE RATING	Model	COMMENTS/REMARKS
		W.	H.	THK.	TYPE	MAT.	FIN.	TYPE	MAT.	FIN.	
1104C	LOADING	4267	4267	3"	E	HM	PT		HM	PT	SDS-450 R.H.
1104D	LOADING	965	2134	1 1/2"	A	HM	PT		HM	PT	
1104E	LOADING	4267	4267	3"	E	HM	PT		HM	PT	SDS-450 R.H.
MECHANICAL ROOM											
1103A	MECHANICAL ROOM	965	2134	1 1/2"	A	HM	PT		HM	PT	
1103B	MECHANICAL ROOM	4267	4267	3"	E	HM	PT		HM	PT	SDS-450 R.H.
1103C	MECHANICAL ROOM	965	2134	1 1/2"	A	HM	PT		HM	PT	
SERVICE CORRIDOR											
808B	SERVICE CORRIDOR	914	1016	1 1/2"	C	HM	PT	S	HM	PT	
810B	SERVICE CORRIDOR	914	1016	1 1/2"	C	HM	PT	S	HM	PT	
811B	SERVICE CORRIDOR	914	1016	1 1/2"	C	HM	PT	S	HM	PT	
812B	SERVICE CORRIDOR	914	1016	1 1/2"	C	HM	PT	S	HM	PT	
813B	SERVICE CORRIDOR	914	1016	1 1/2"	C	HM	PT	S	HM	PT	
814B	SERVICE CORRIDOR	914	1016	1 1/2"	C	HM	PT	S	HM	PT	
815B	SERVICE CORRIDOR	914	1016	1 1/2"	C	HM	PT	S	HM	PT	
902A	SERVICE CORRIDOR	2743	2743	3"	E	HM	PT		HM	PT	SDS-450 R.H.
902B	SERVICE CORRIDOR	1829	2134	1 1/2"	B	HM	PT	S	HM	PT	PANIC BAR
VEGETATION AREA											
809A	VEGETATION AREA 914	1016	1 1/2"	C	HM	PT	S	HM	PT		Clean-Roll
809C	VEGETATION AREA 2438	2908	1/8"	F							Clean-Roll
809D	VEGETATION AREA 2438	2908	1/8"	F							Clean-Roll
810A	VEGETATION AREA 914	1016	1 1/2"	C	HM	PT	S	HM	PT		Clean-Roll
810C	VEGETATION AREA 2438	2908	1/8"	F							Clean-Roll
811A	VEGETATION AREA 914	1016	1 1/2"	C	HM	PT	S	HM	PT		Clean-Roll
812C	VEGETATION AREA 2438	2908	1/8"	F							Clean-Roll
813A	VEGETATION AREA 914	1016	1 1/2"	C	HM	PT	S	HM	PT		Clean-Roll
813C	VEGETATION AREA 2438	2908	1/8"	F							Clean-Roll
814A	VEGETATION AREA 914	1016	1 1/2"	C	HM	PT	S	HM	PT		Clean-Roll
814C	VEGETATION AREA 2438	2908	1/8"	F							Clean-Roll
815A	VEGETATION AREA 914	1016	1 1/2"	C	HM	PT	S	HM	PT		Clean-Roll

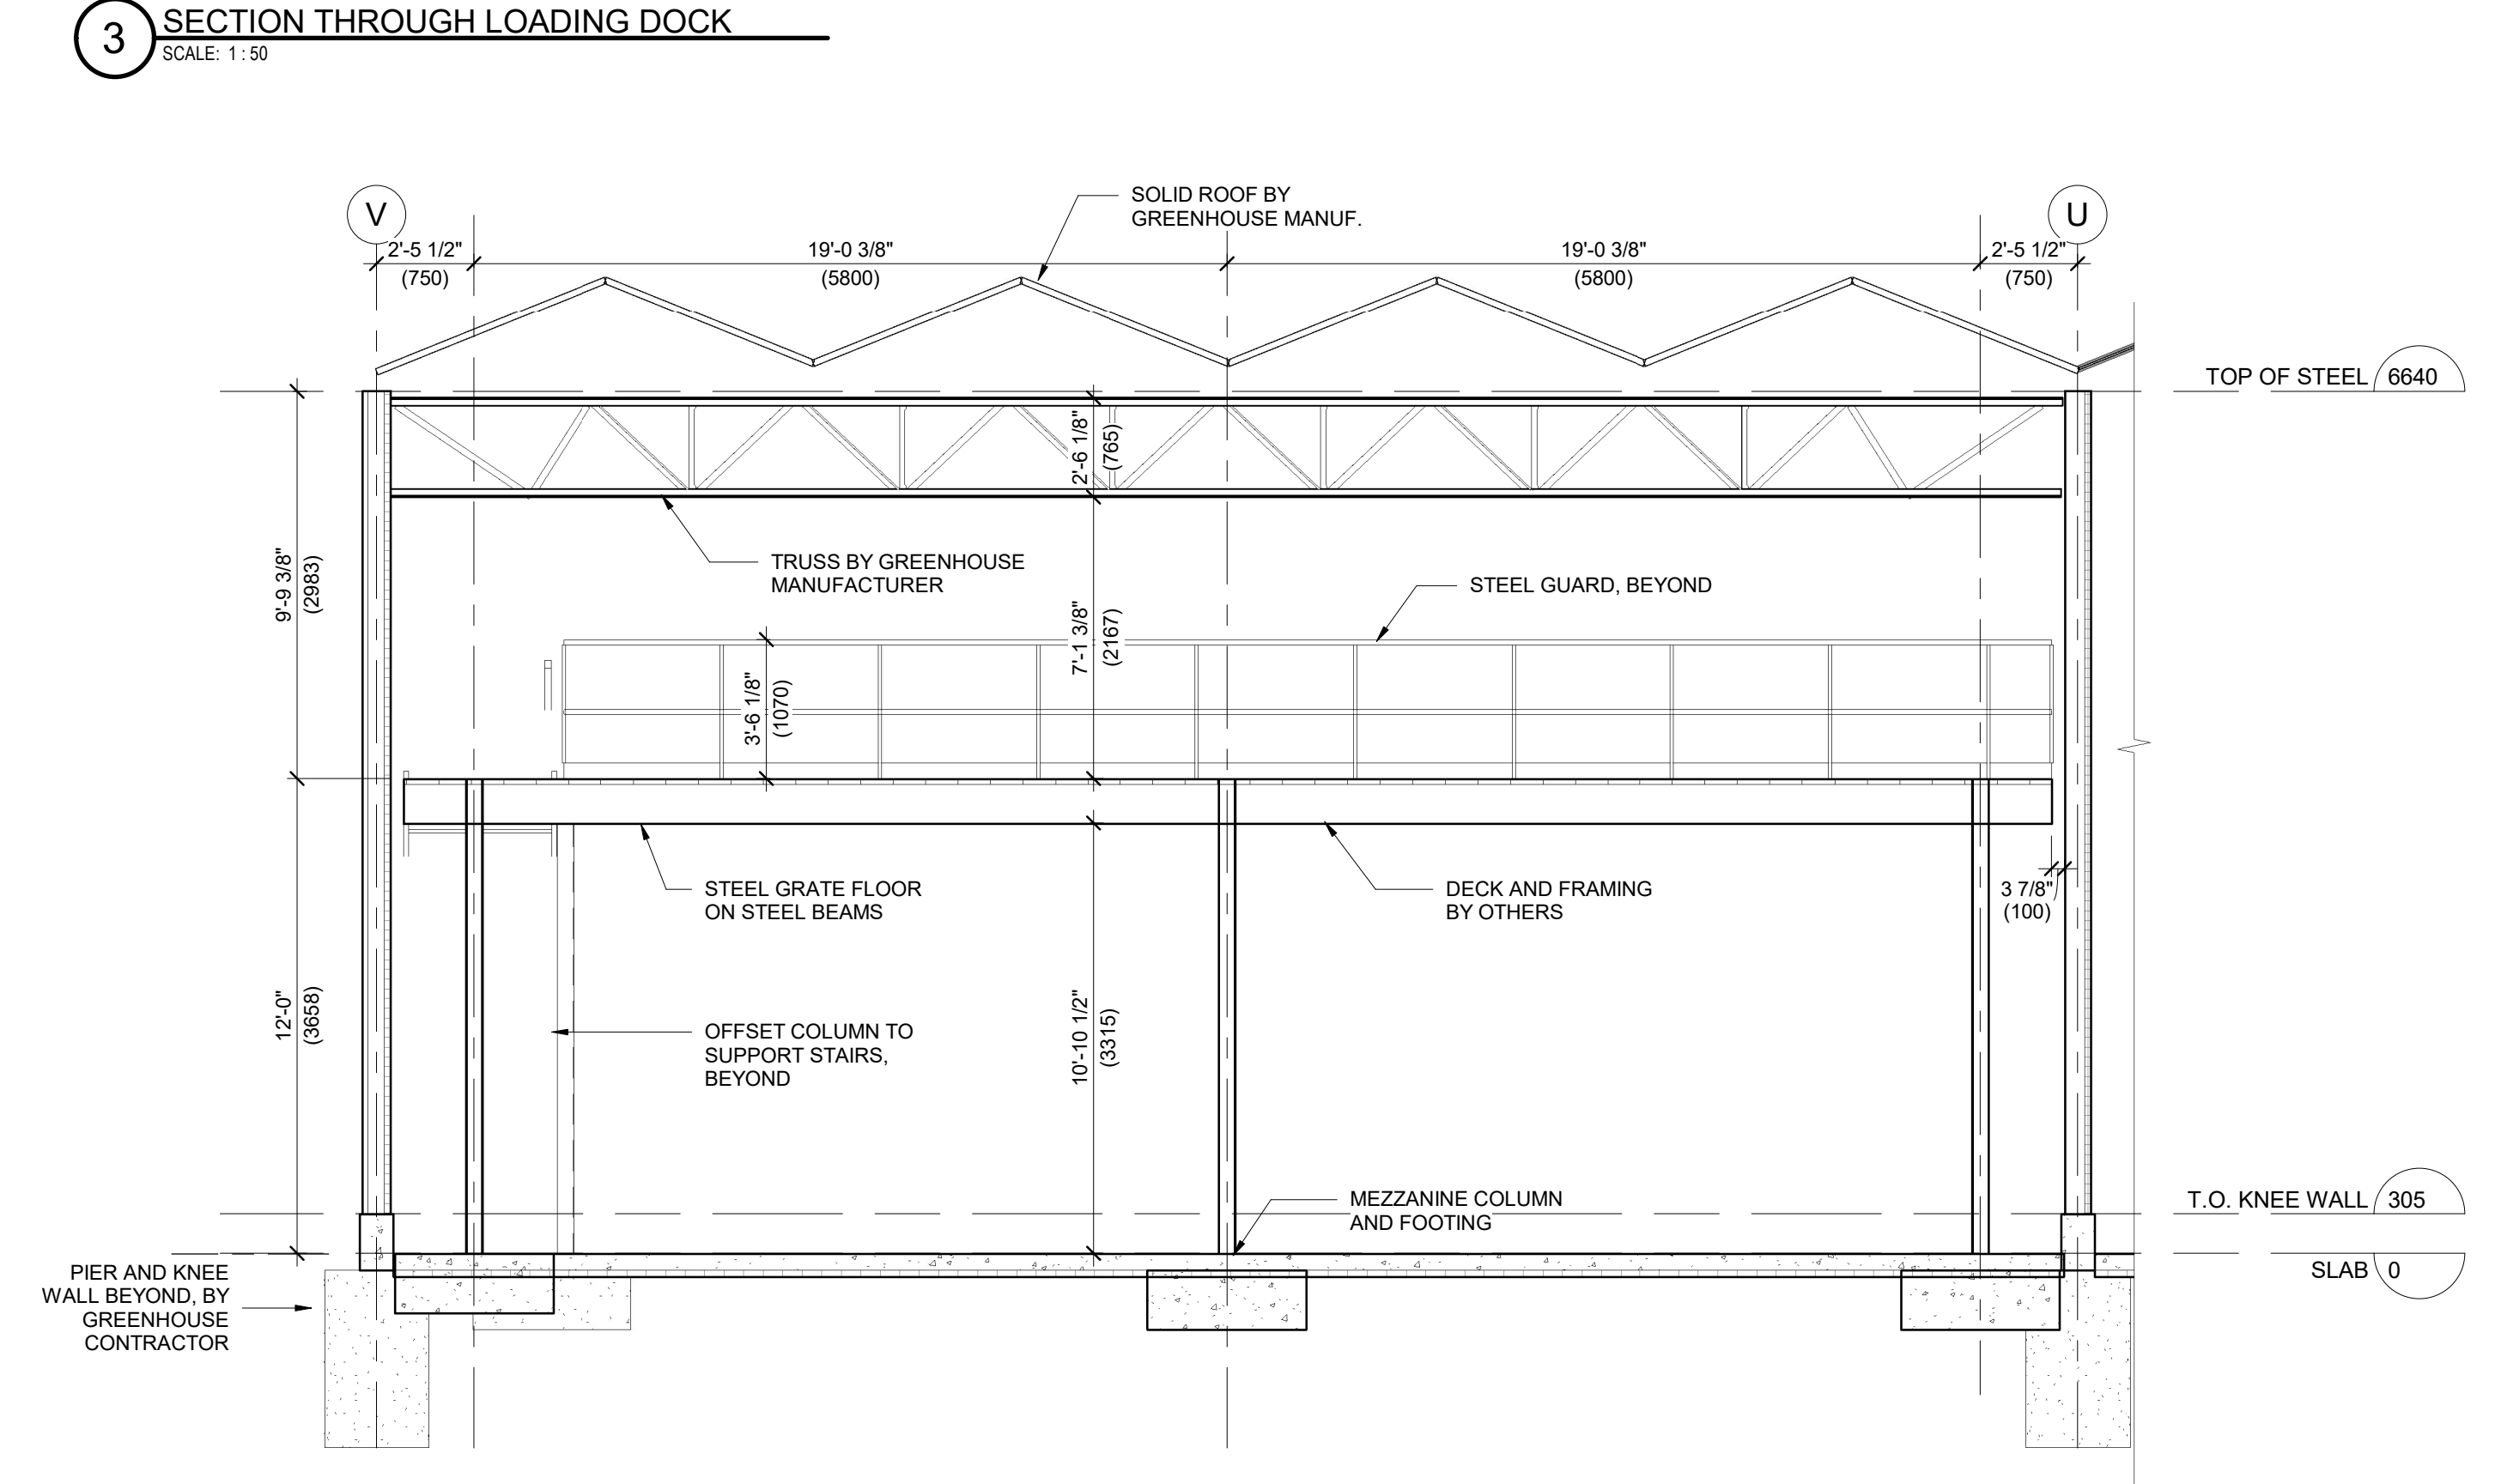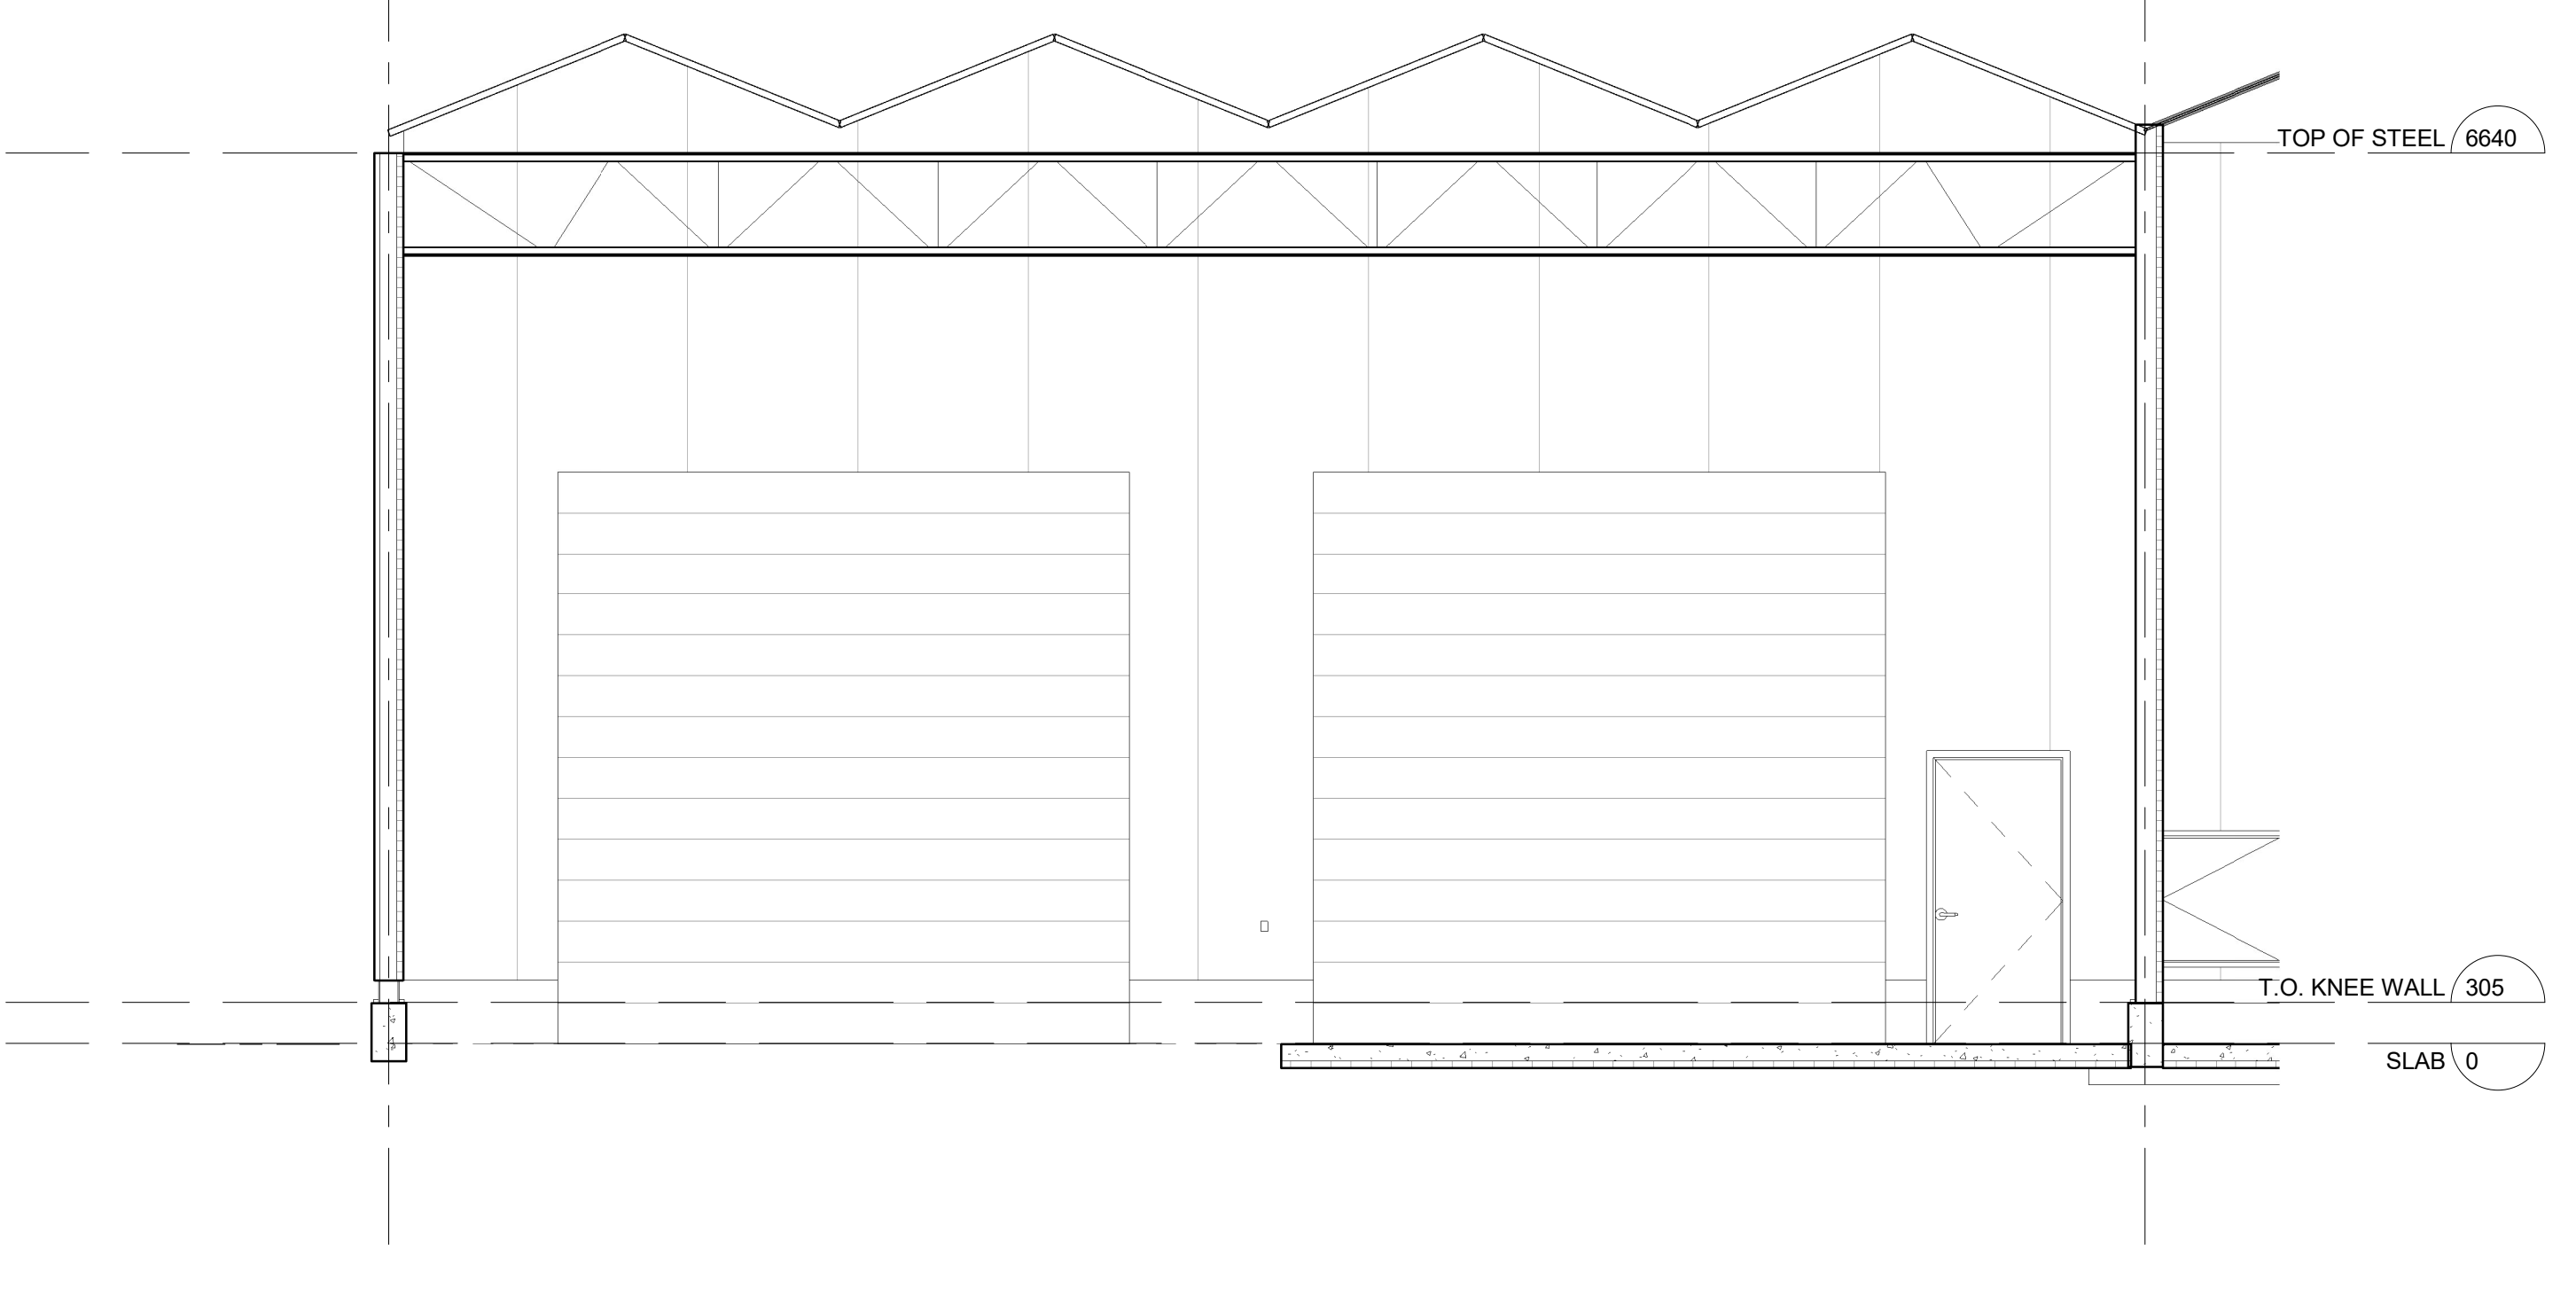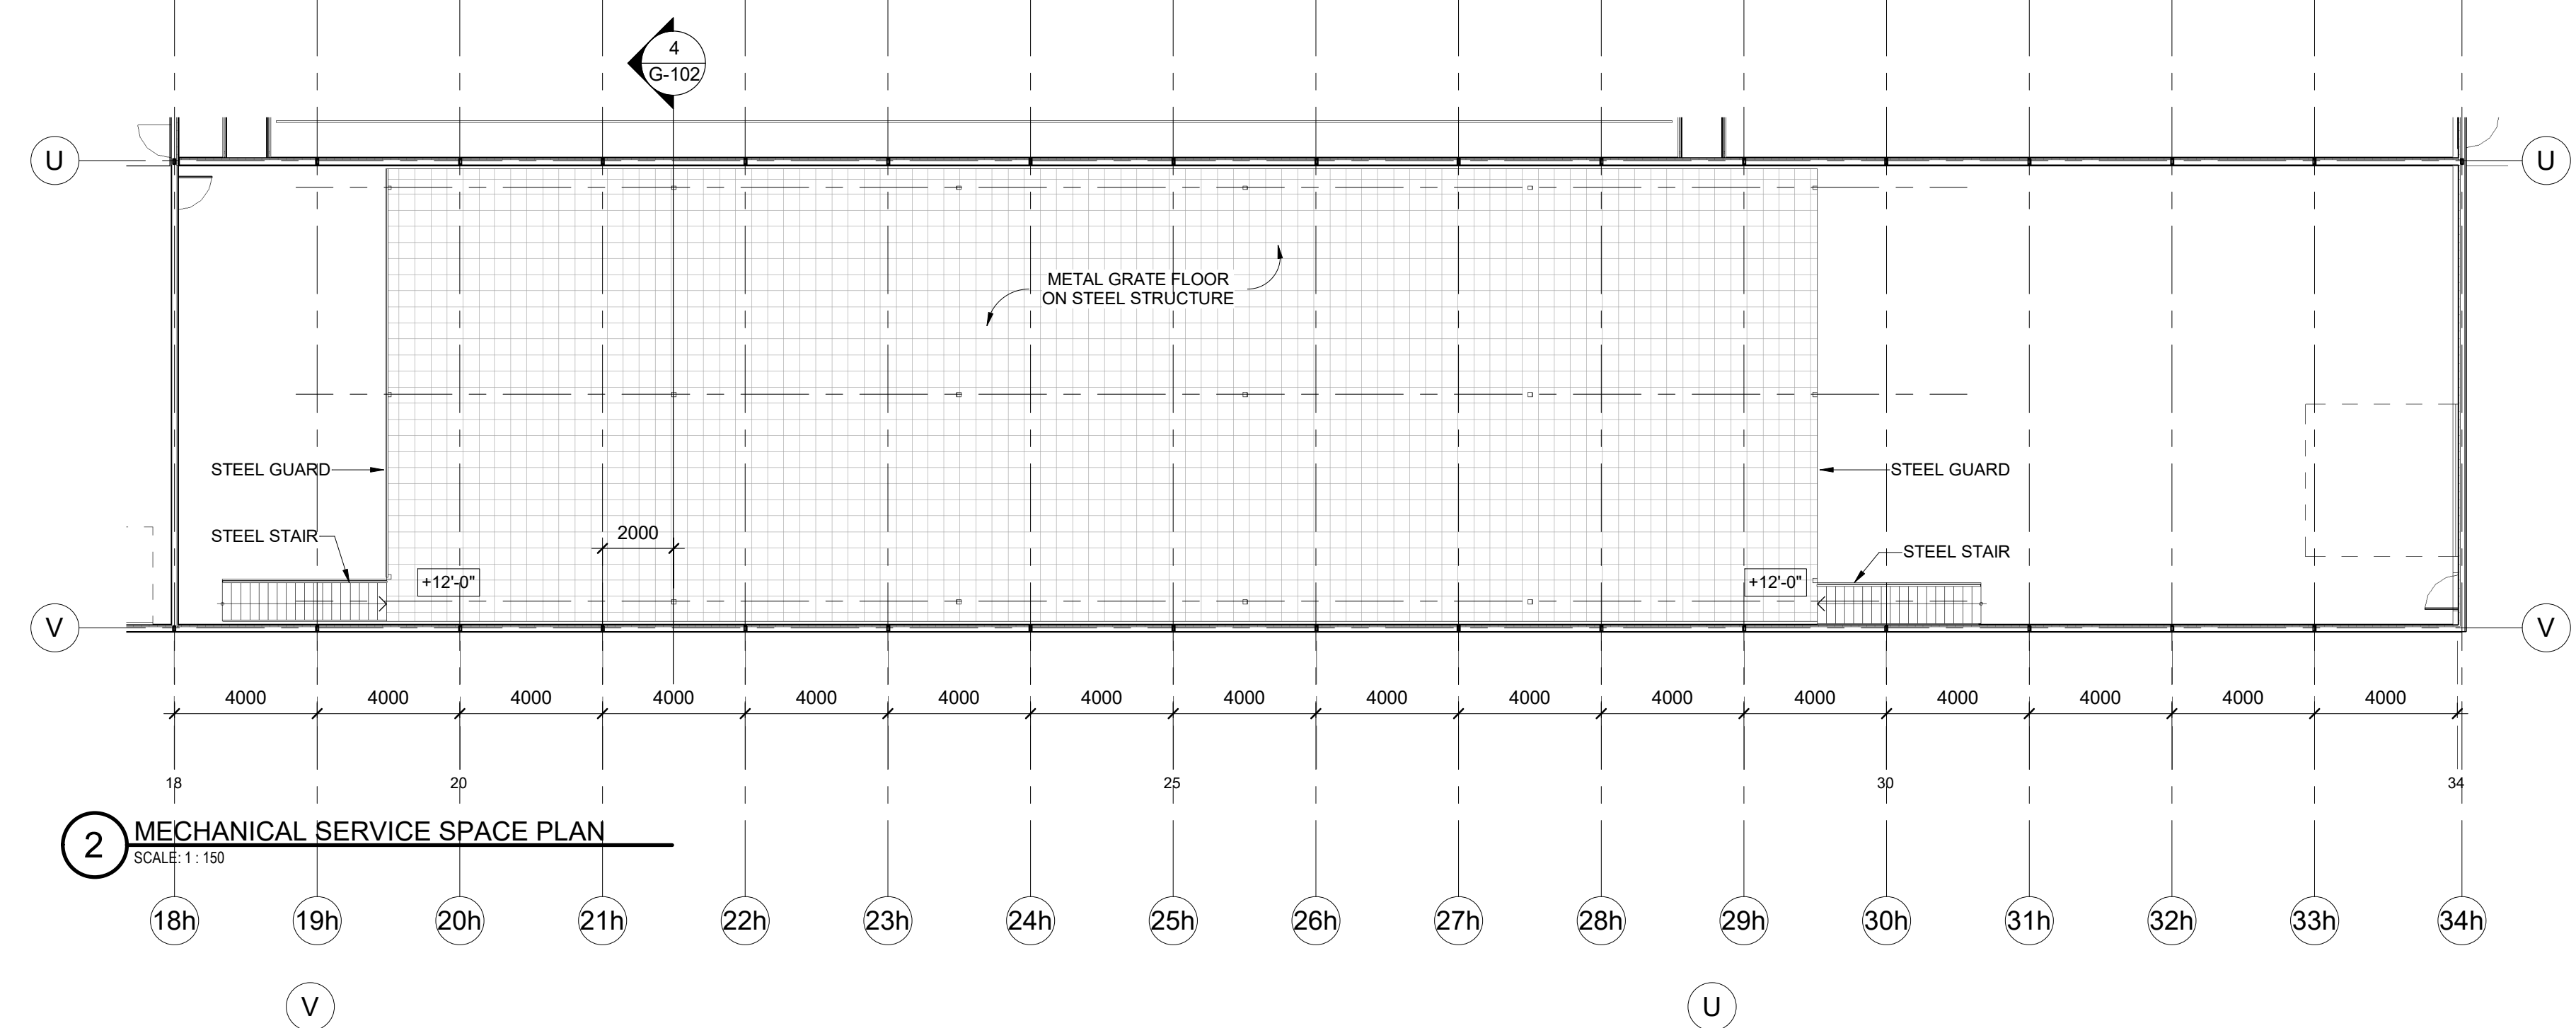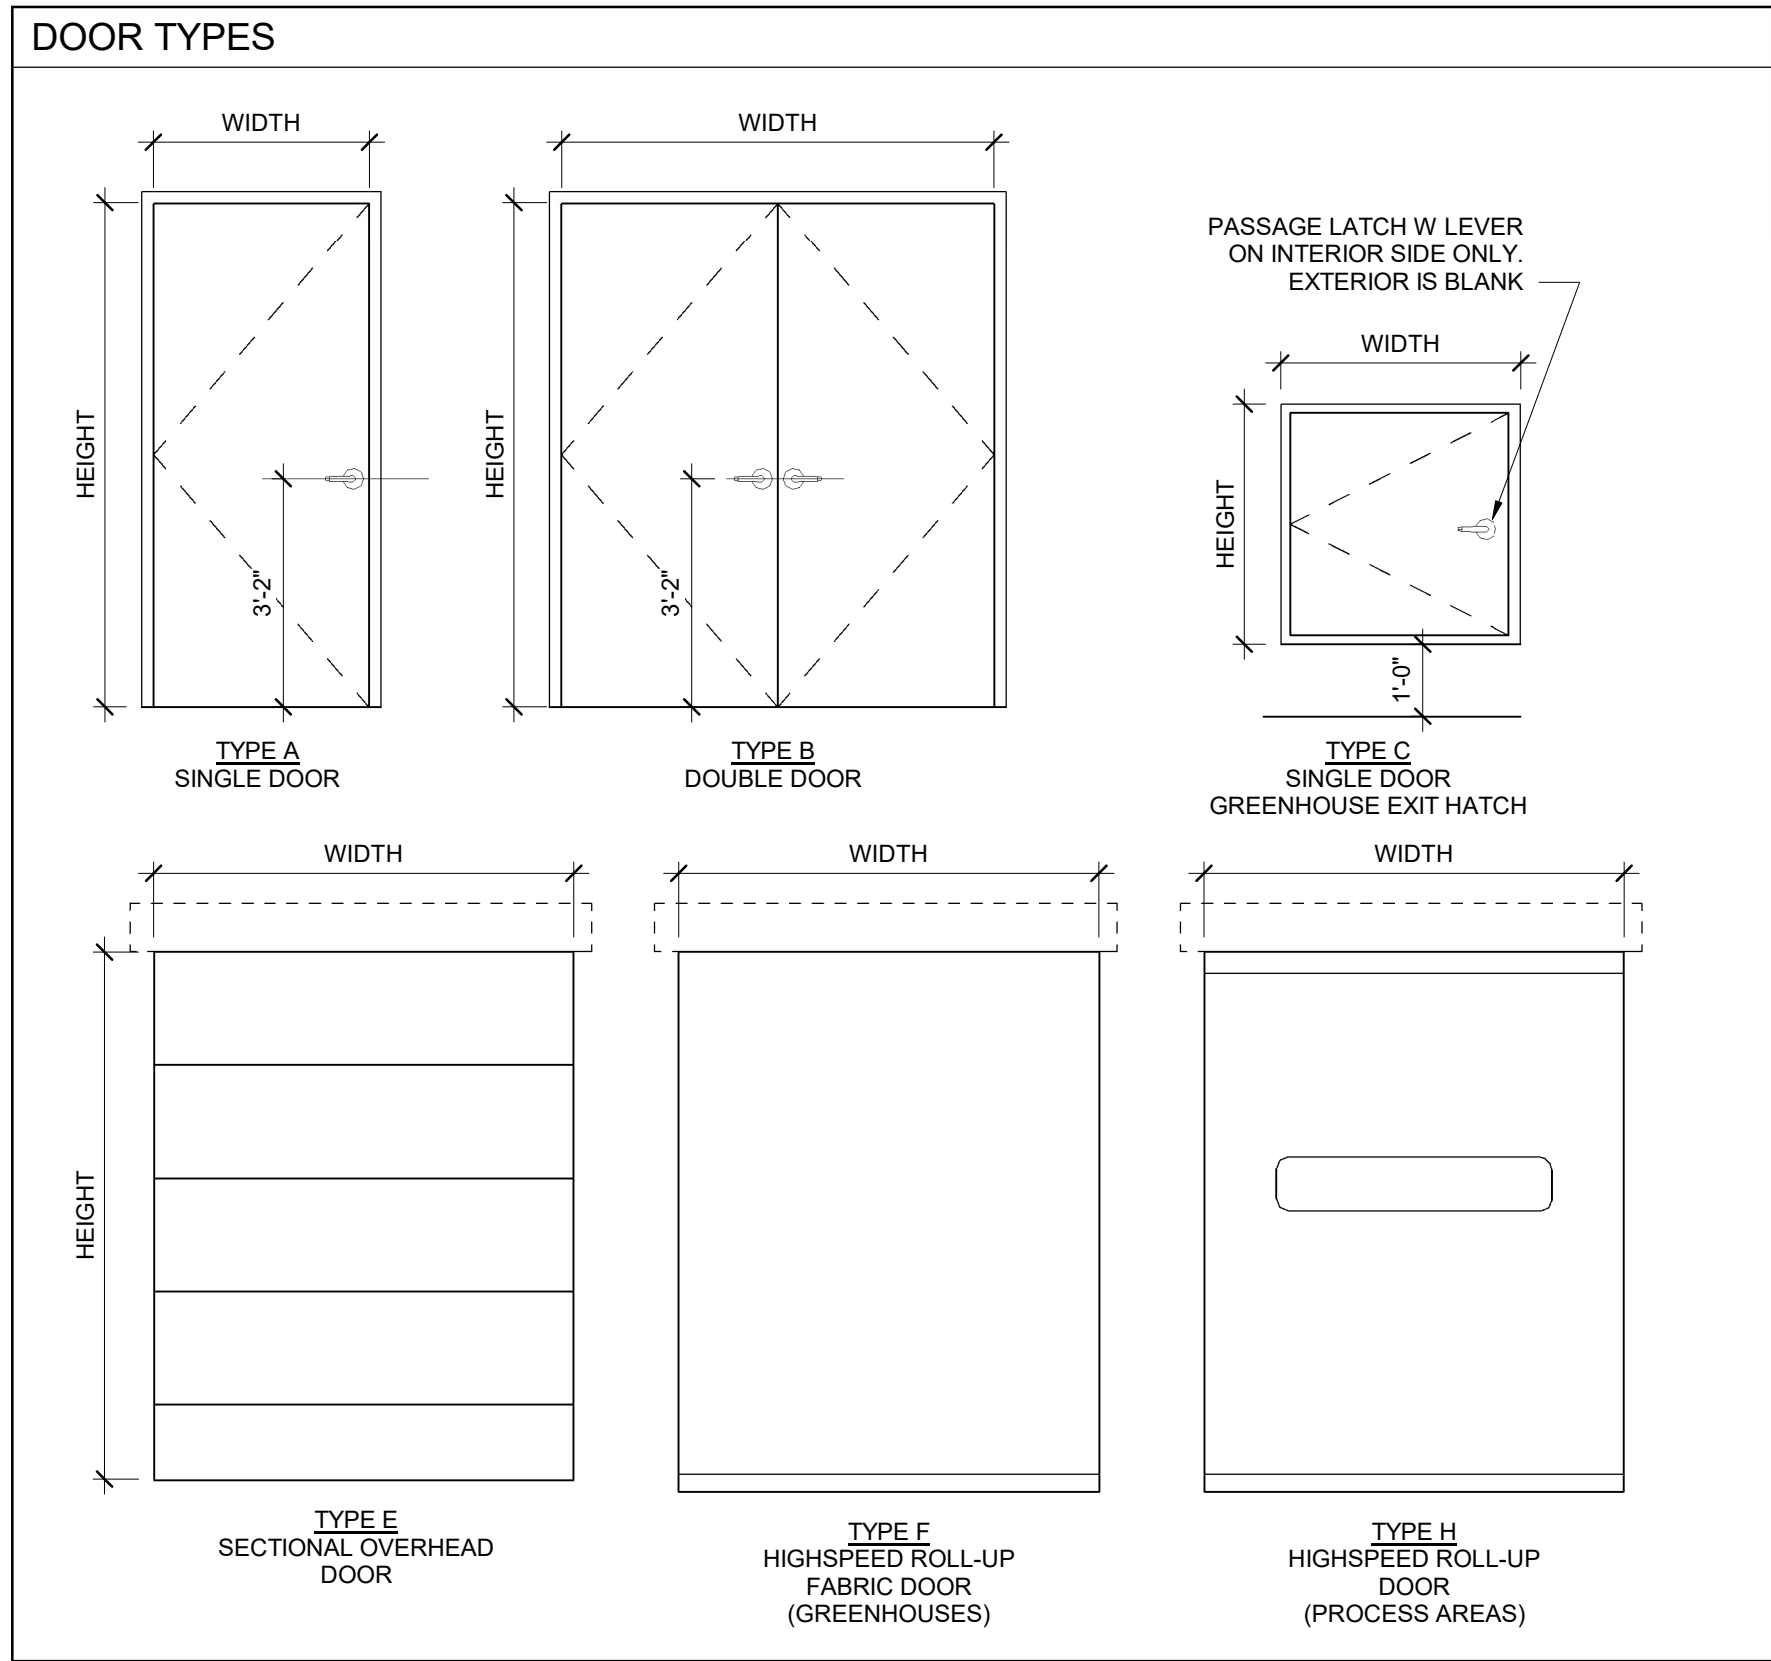

ISSUE
NO. DATE DESCRIPTION
5 3-OCT-18 FOR COORDINATION
6 17-OCT-18 FOR COORDINATION

REVISION
NO. DATE DESCRIPTION
1 09-19-18


DESIGNER
CONTRACTOR IS RESPONSIBLE FOR VERIFYING ALL DIMENSIONS, AND COORDINATING ALL WORK WITH THE ARCHITECT PRIOR TO PROCEEDING WITH THE WORK. DIMENSIONS ARE NOT TO BE CHANGED.
ALL DIMENSIONS, SPECIFICATIONS AND RELATED DOCUMENTS ARE THE PROPERTY OF THE ARCHITECT AND SHALL BE KEPT IN THE ARCHITECT'S OFFICE.
NO ARCHITECT OR ANY COORDINATOR SHALL BE HELD RESPONSIBLE FOR ANY ERRORS OR OMISSIONS IN THIS DRAWING WITHOUT THE ARCHITECT'S WRITTEN PERMISSION.

maricann™


PROJECT NAME / LOCATION
MARICANN INC.
8th Concession Road, Langton, ON

DRAWING TITLE
ENLARGED PLANS, DOOR SCHEDULE


DRAWN BY: dv PROJECT NO: 681
CHECKED BY: IH SCALE: As indicated
DATE: 09/19/18
DRAWING NO: G-102

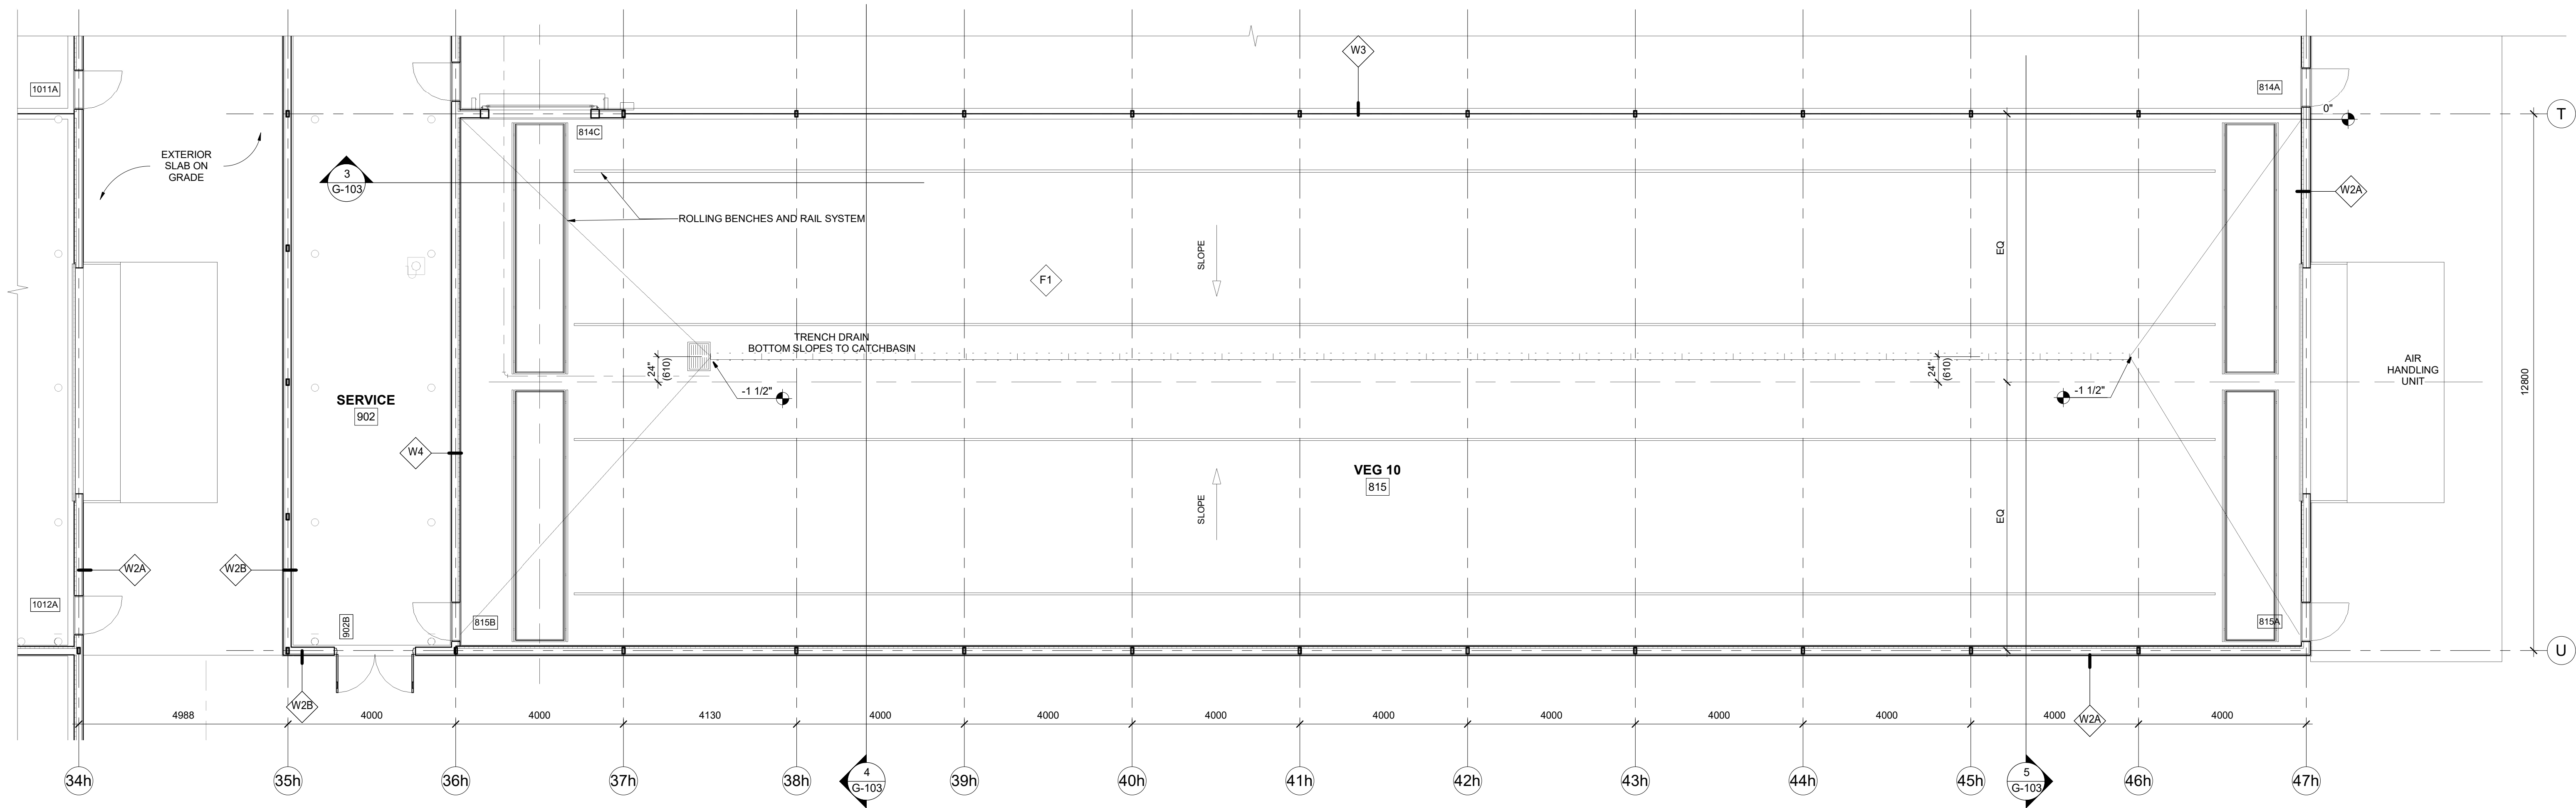


1 GREENHOUSE PLAN
SCALE: 1/32

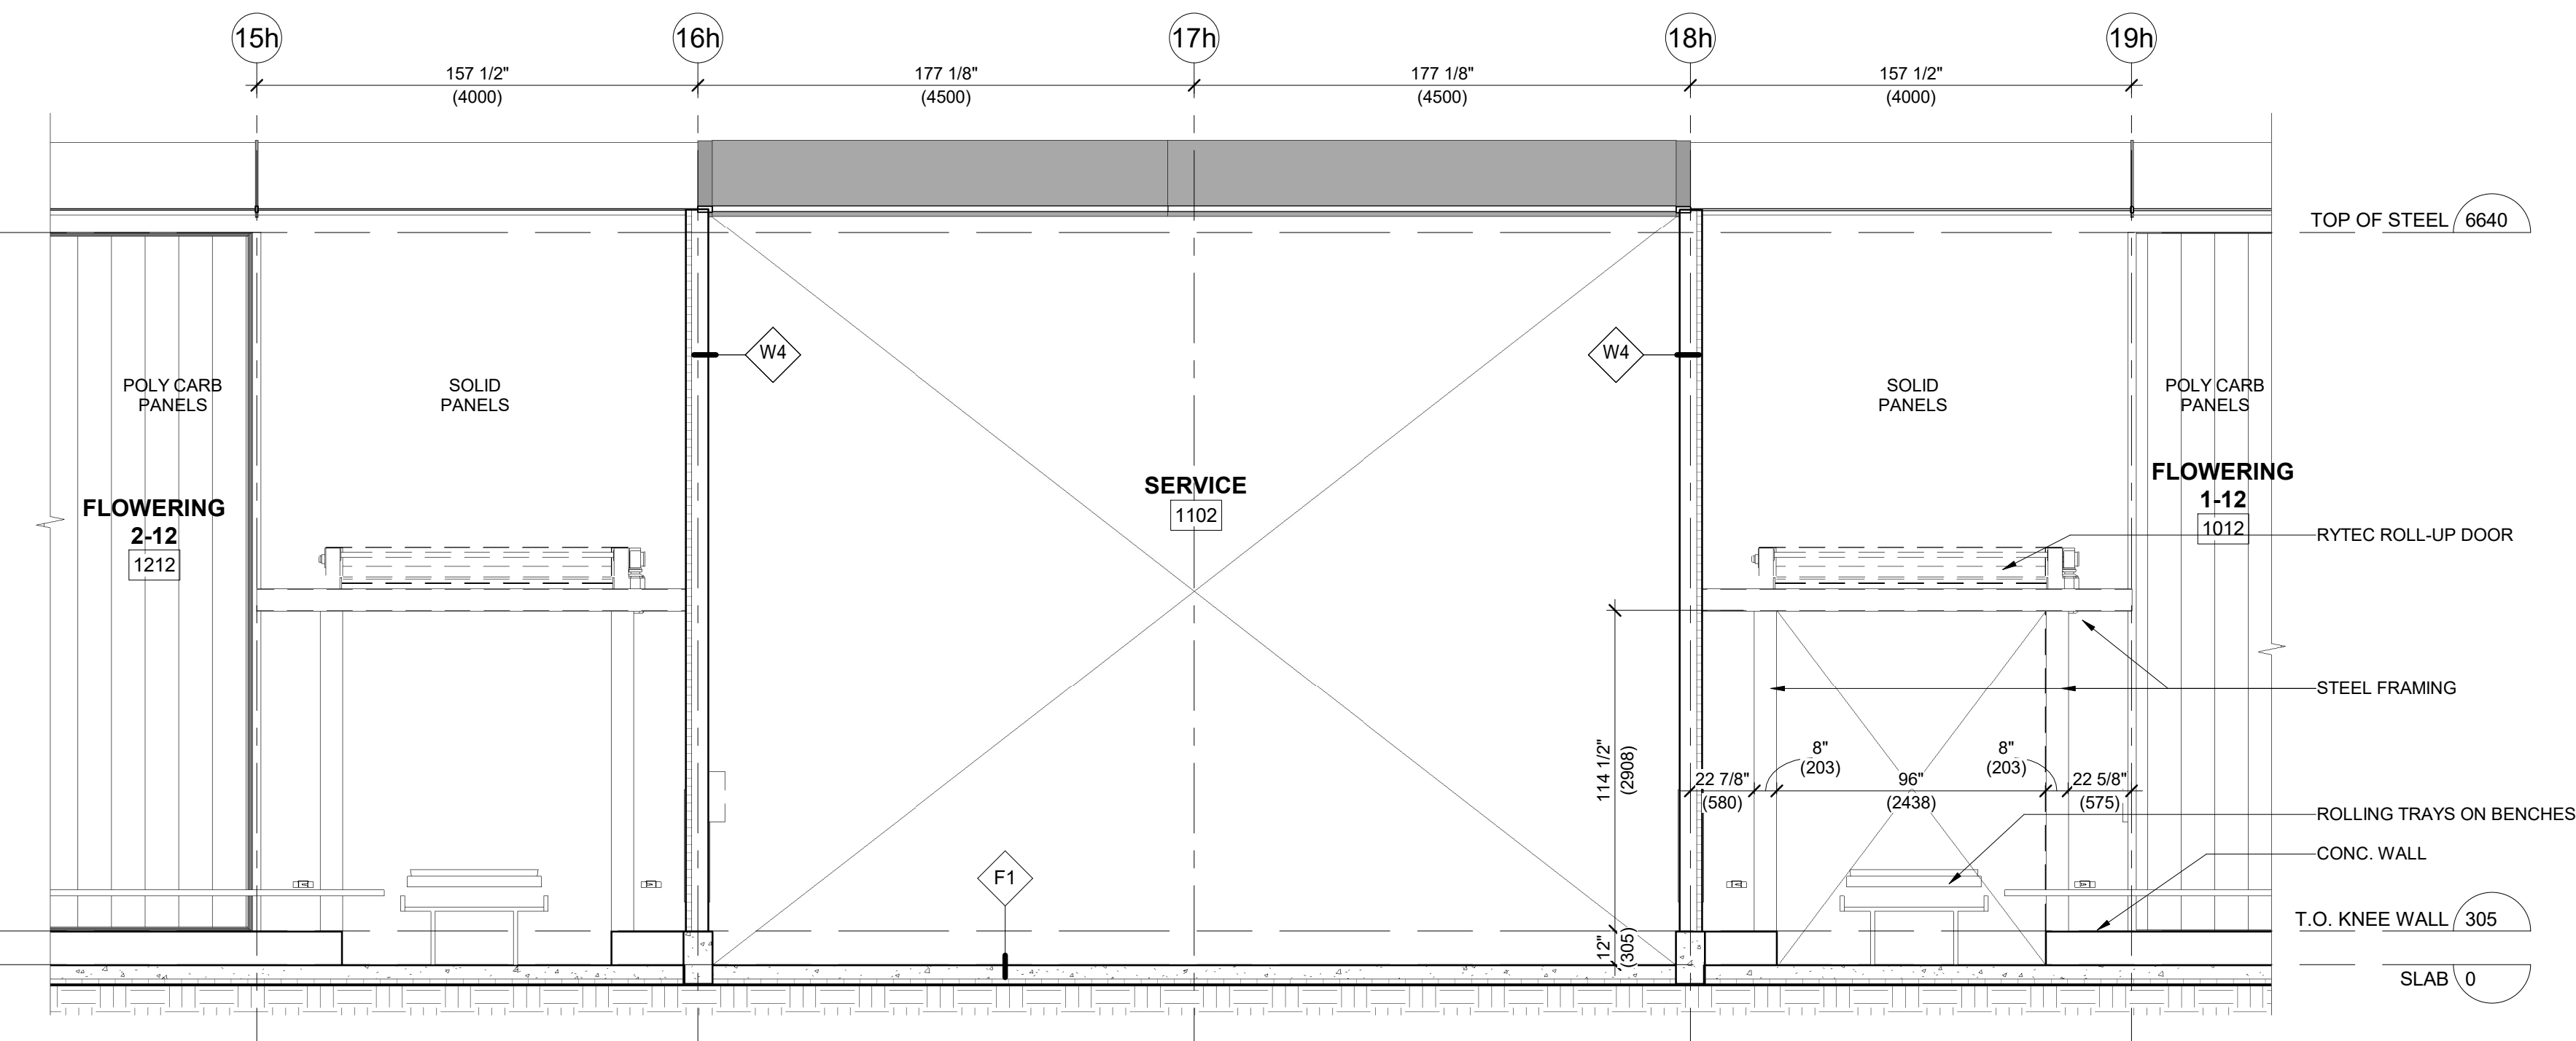


2 SECTION AT FLOWER ROOM ROLL-UP DOORS
SCALE: 1/32

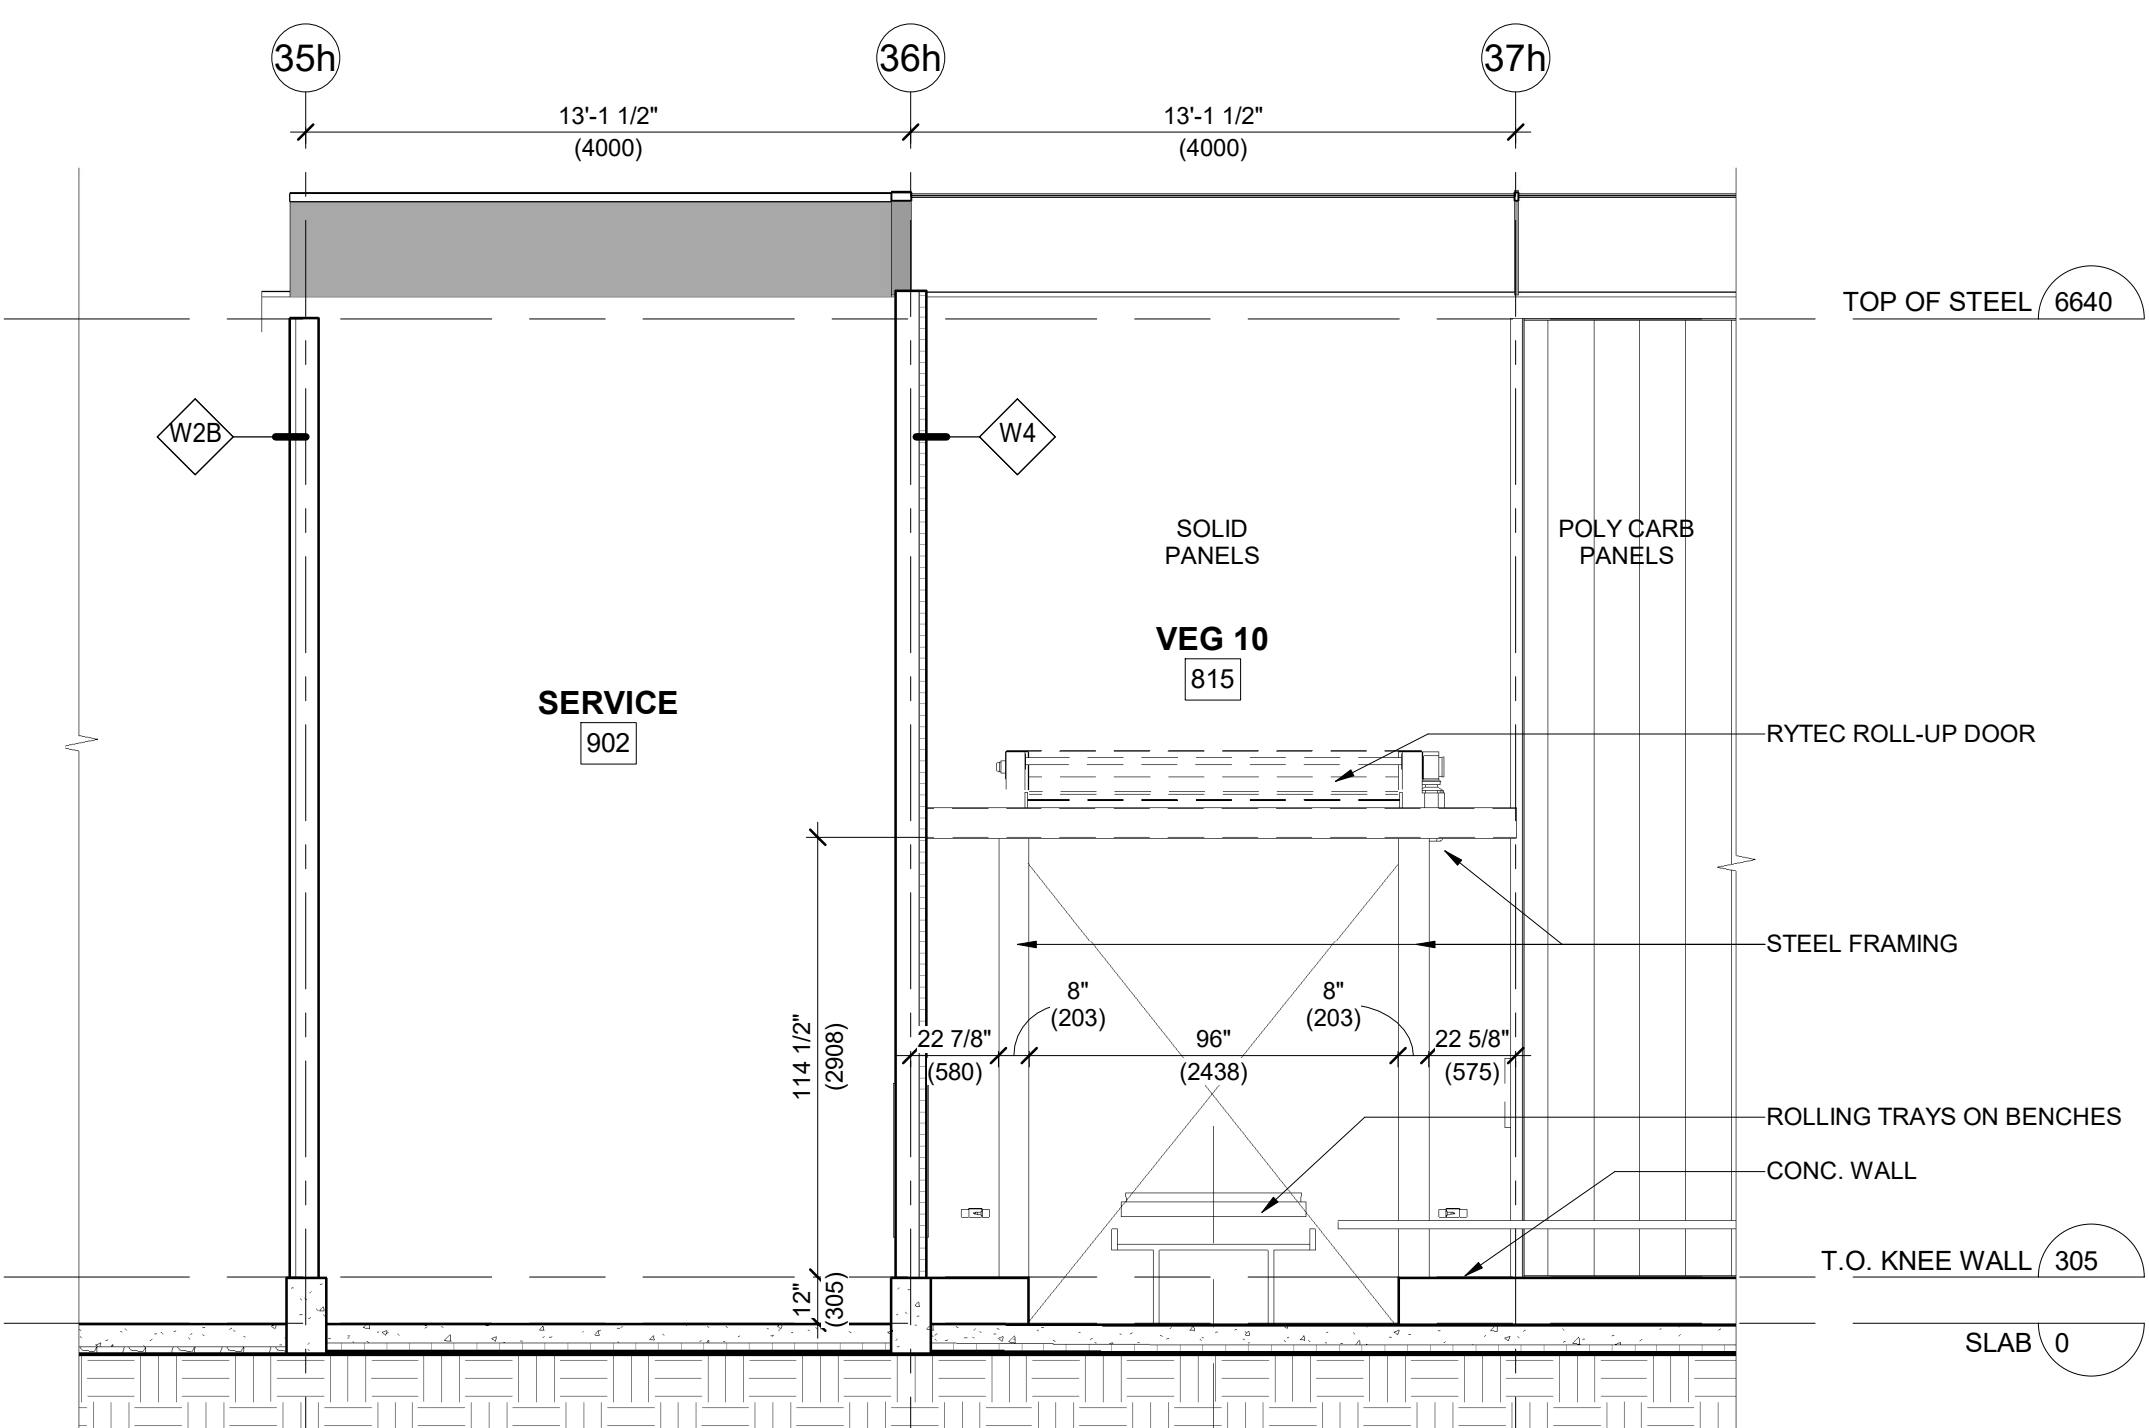

3 SECTION AT VEG ROOM ROLL-UP DOOR
SCALE: 1/32

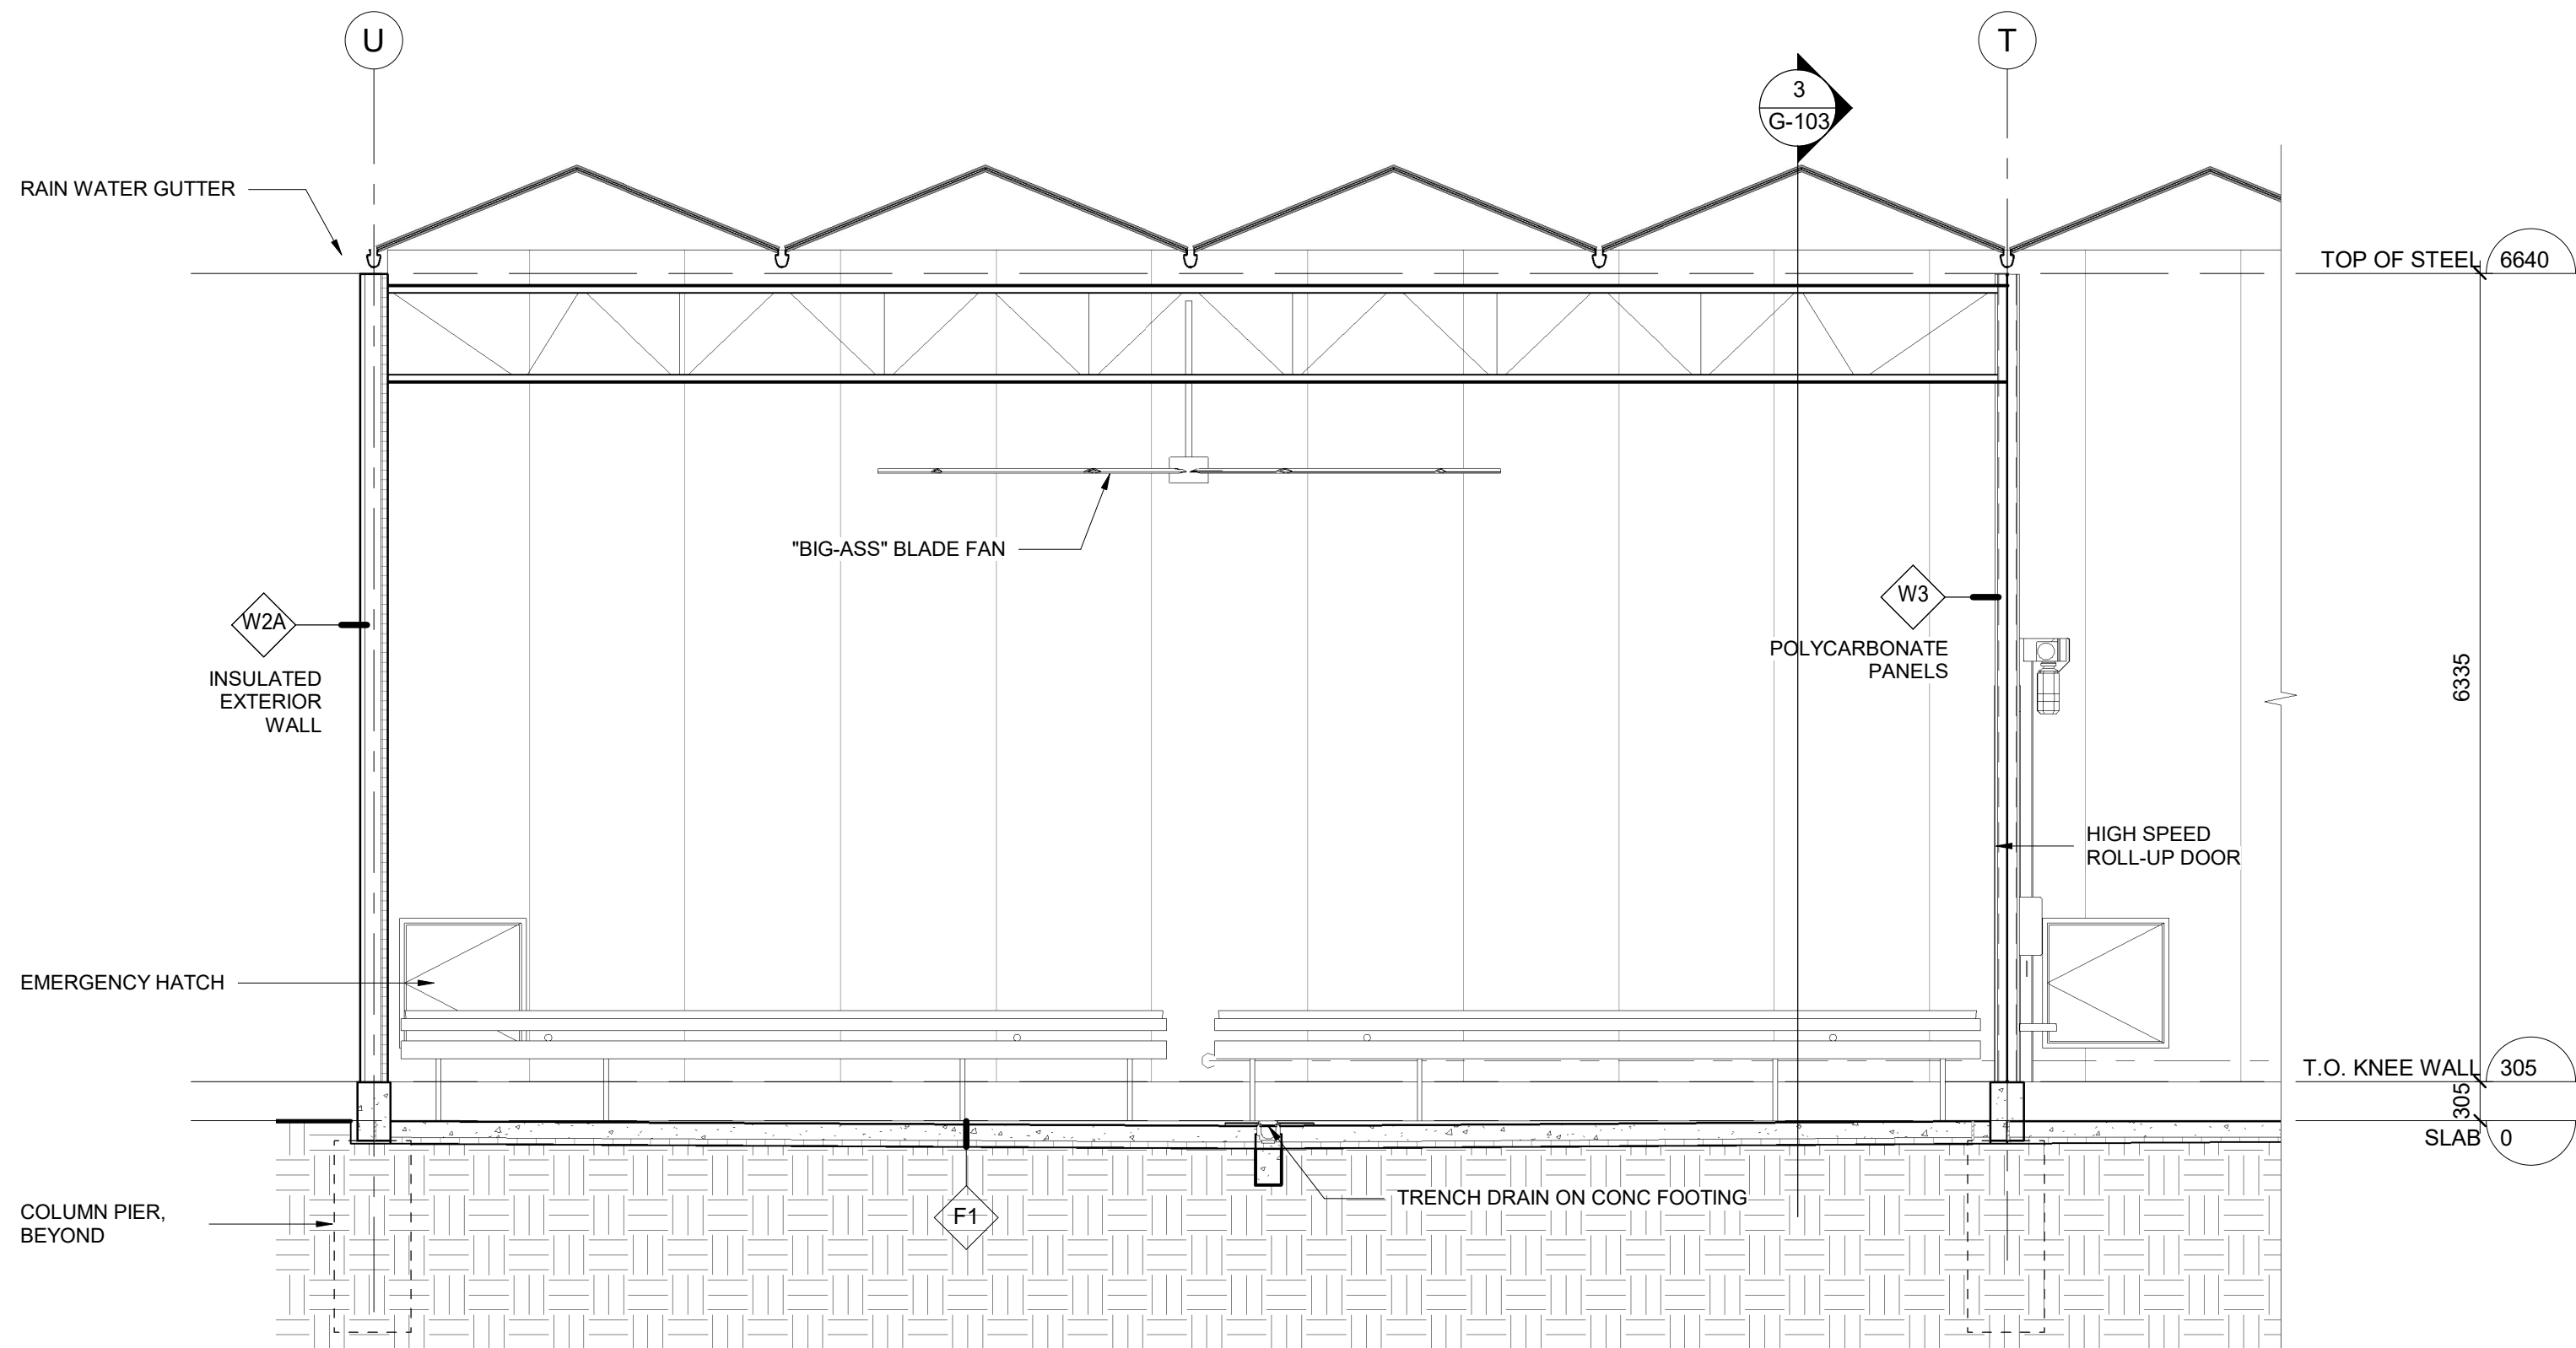

4 SECTION THROUGH GREENHOUSE - LOOKING WEST
SCALE: 1/32

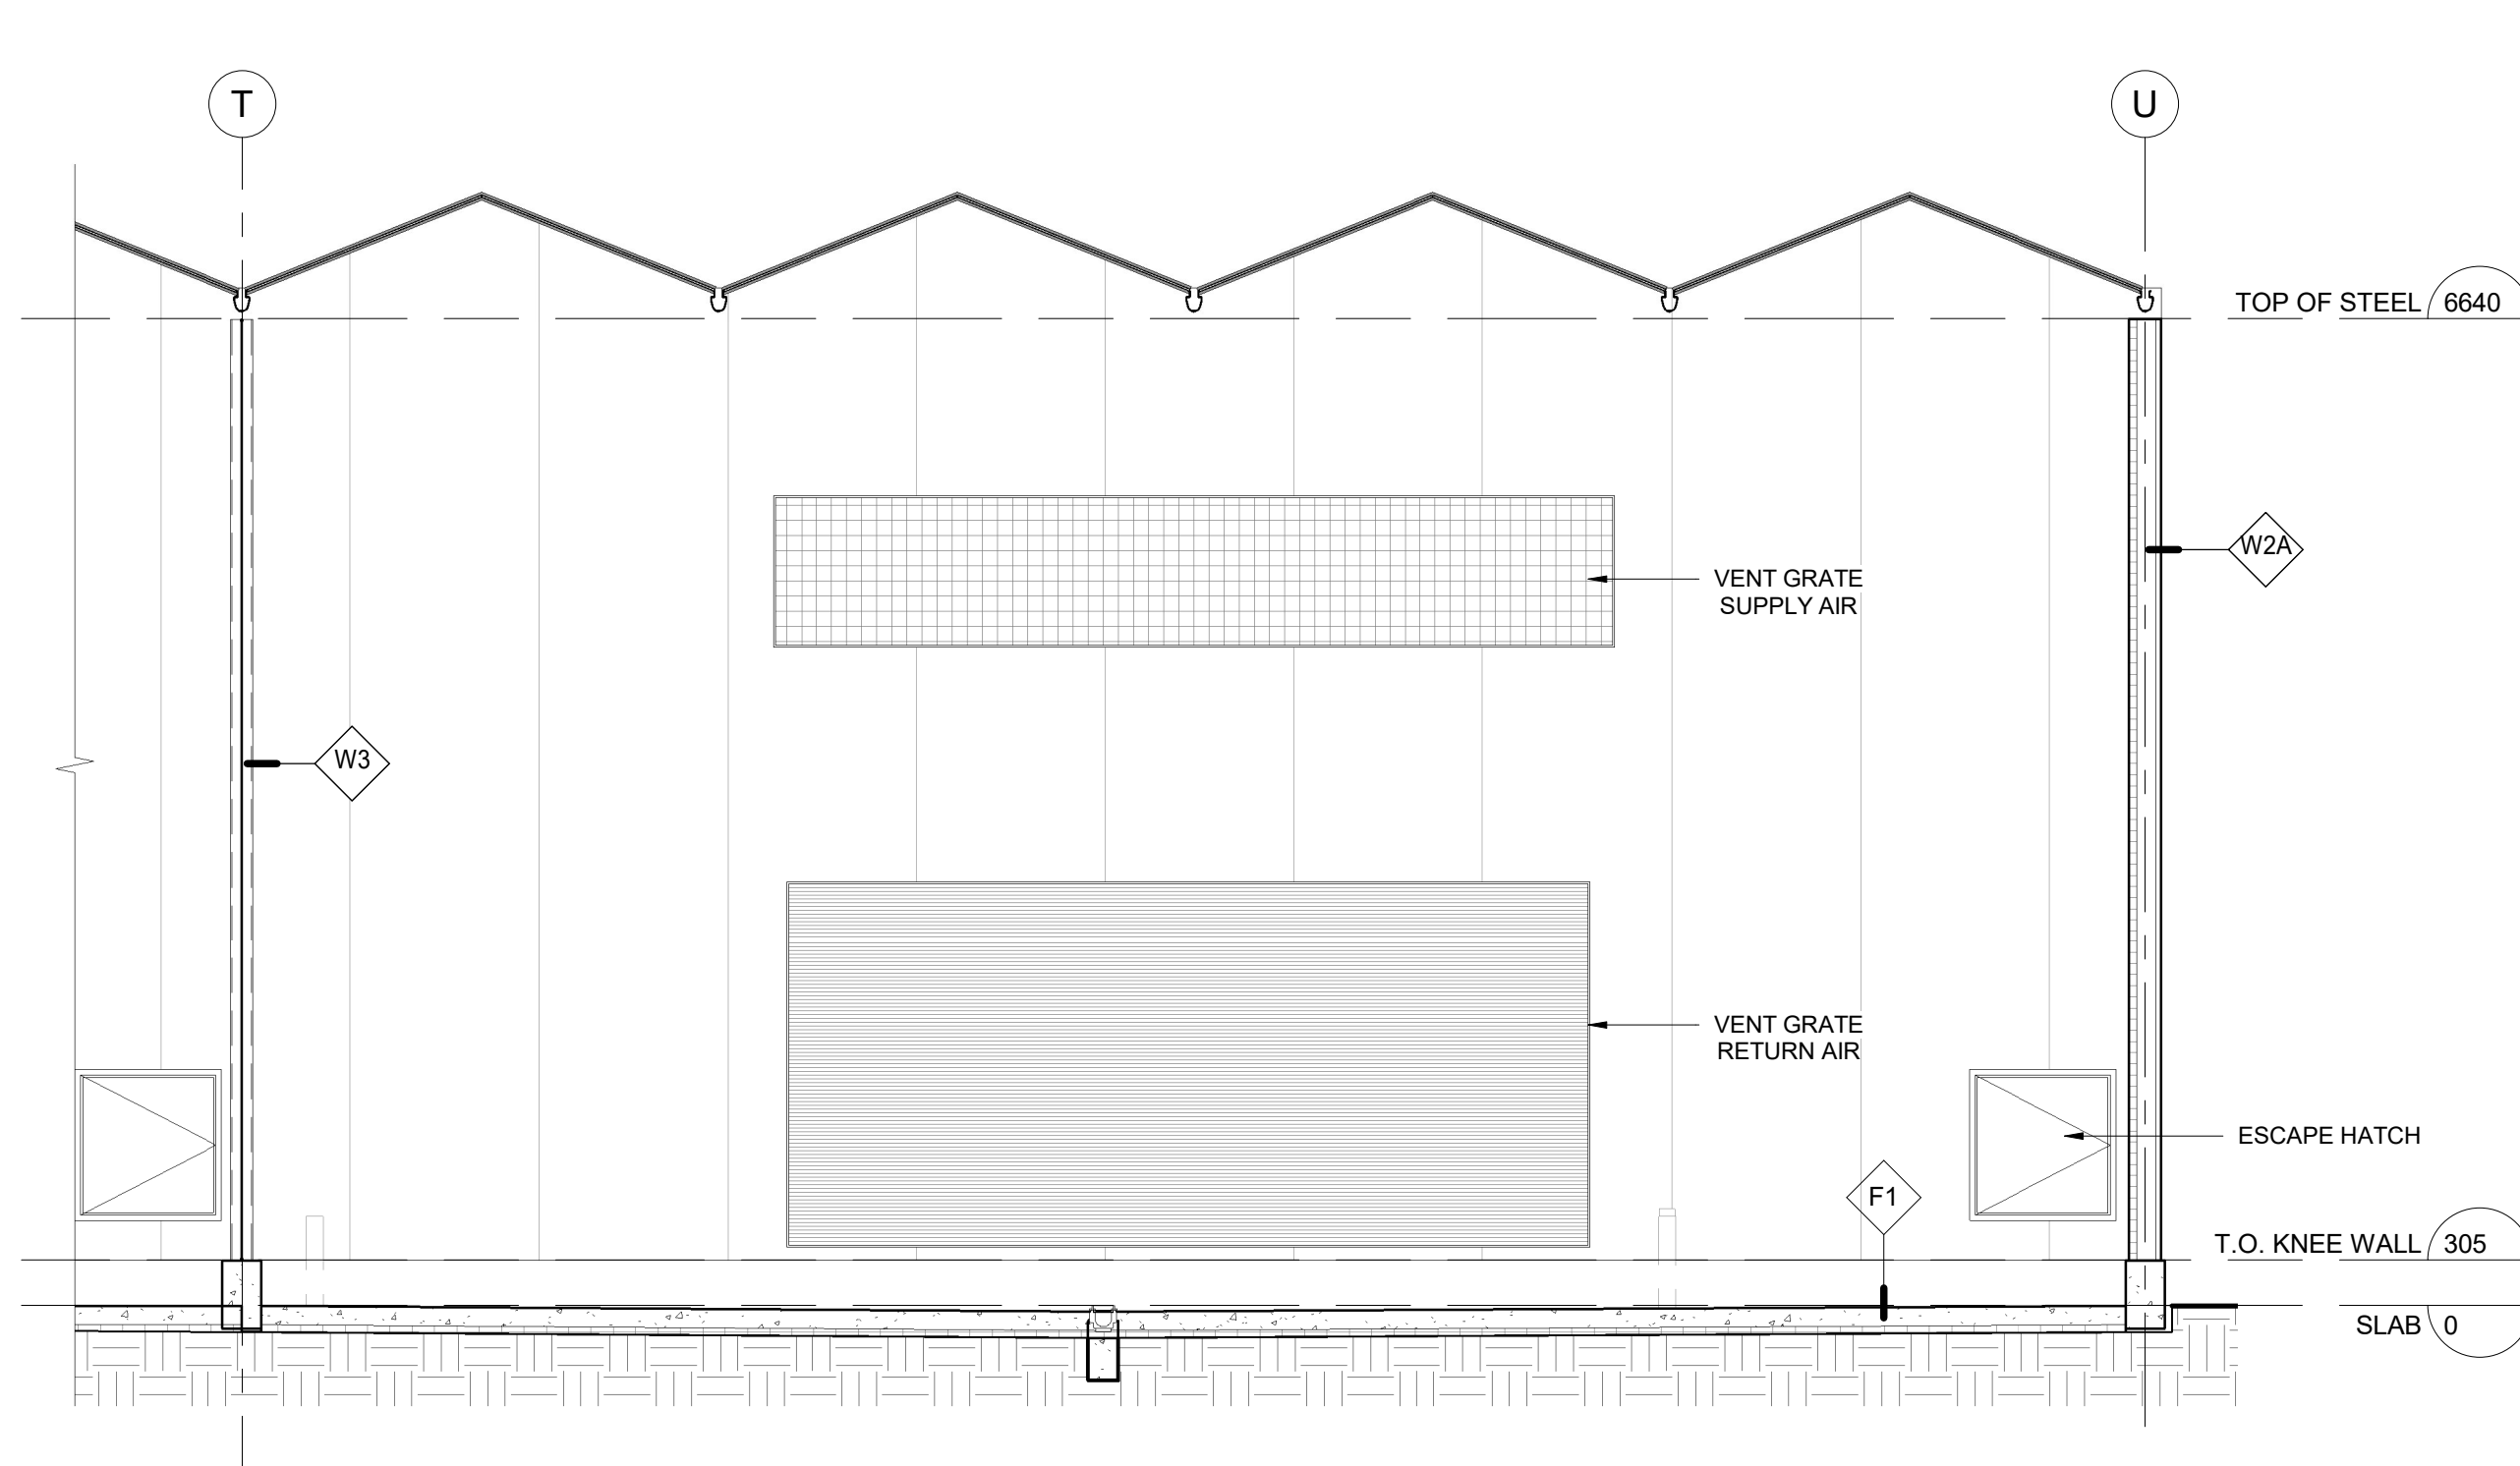

5 SECTION THROUGH GREENHOUSE - LOOKING EAST
SCALE: 1/32

ISSUE		
NO.	DATE	DESCRIPTION
1	09/13/18	FOR COORDINATION
2	09/13/18	FOR COORDINATION
maricann

paradigm
architecture + design
2108 Gerrard Street East Toronto ON M4E 2C7
416.596.3024 416.605.5208 (F) www.paradigm-ae.com

PROJECT NAME: LOCATION
MARICANN INC.
8th Concession Road, Langton, ON

DRAWING TITLE
GREENHOUSE DETAILS
AND SECTIONS

DRAWN BY: SS PROJECT NO: 681
CHECKED BY: IH SCALE: As Indicated
DATE: 09/13/18
DRAWING NO: G-103

